



'3D' LAYOUT


5 CONDO / BUILDING

SKETCH PLAN



FOX MEADOW
FRISCO COLORADO
A LARRY FELDMAN DEVELOPMENT

MAY 20, 2019
APRIL 17, 2019

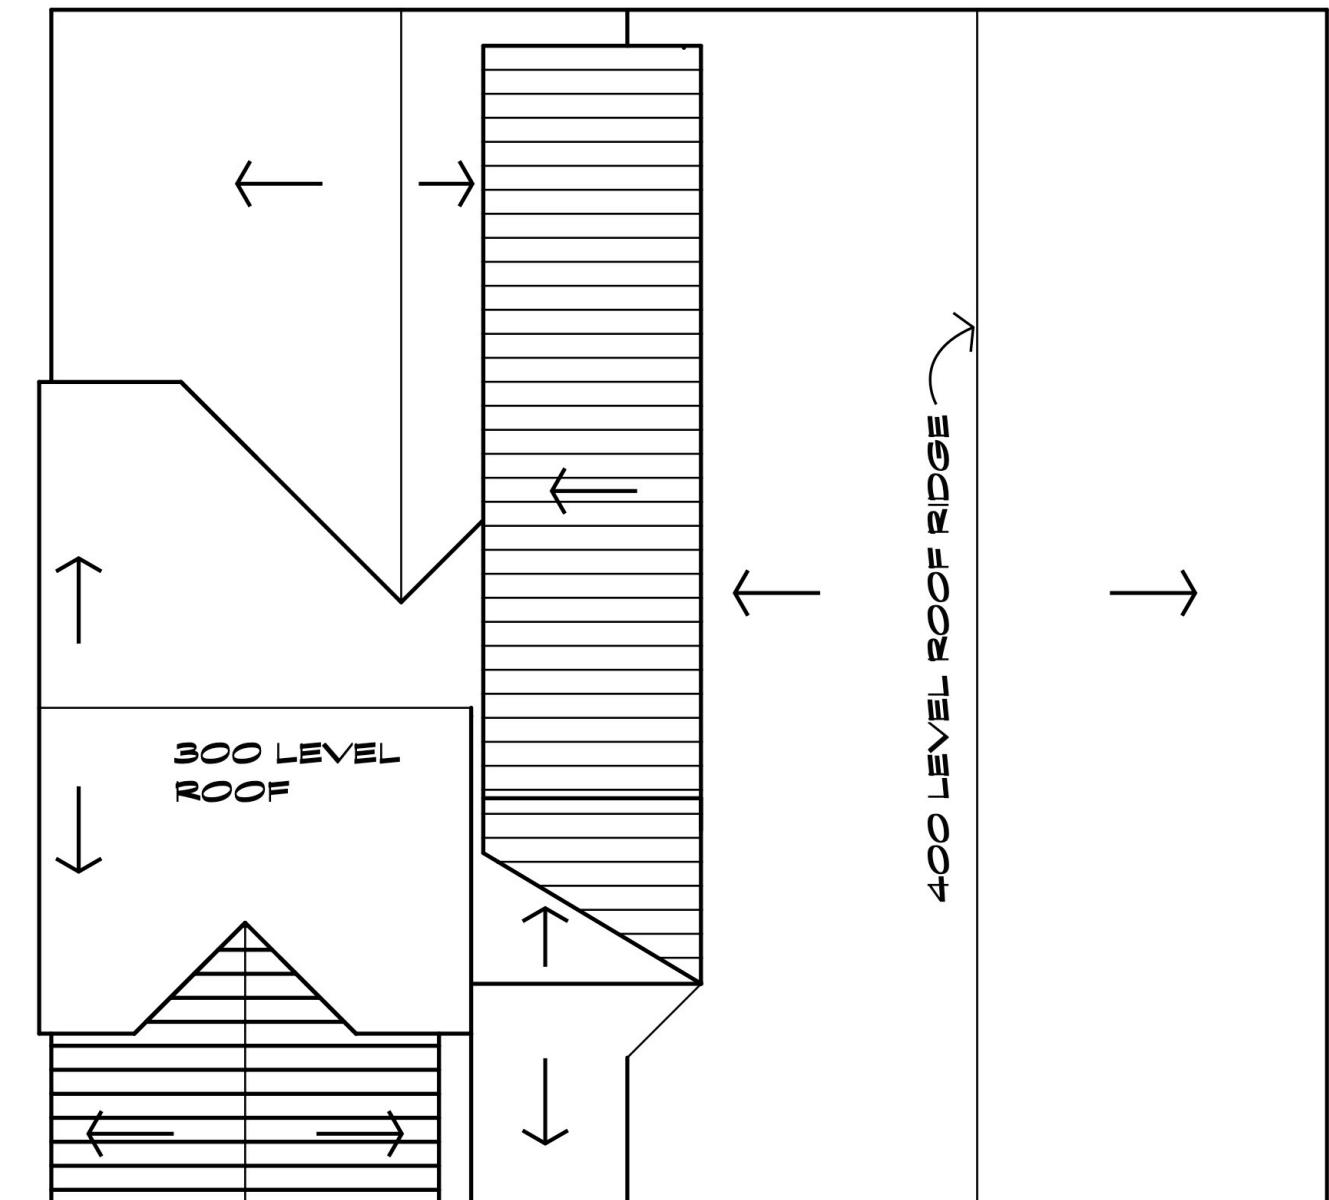


SCALE : 1/8" = 1' - 0" 0 5 10



SOUTH ELEVATION

ELEVATOR
TO 2ND
FLOOR
CONDO

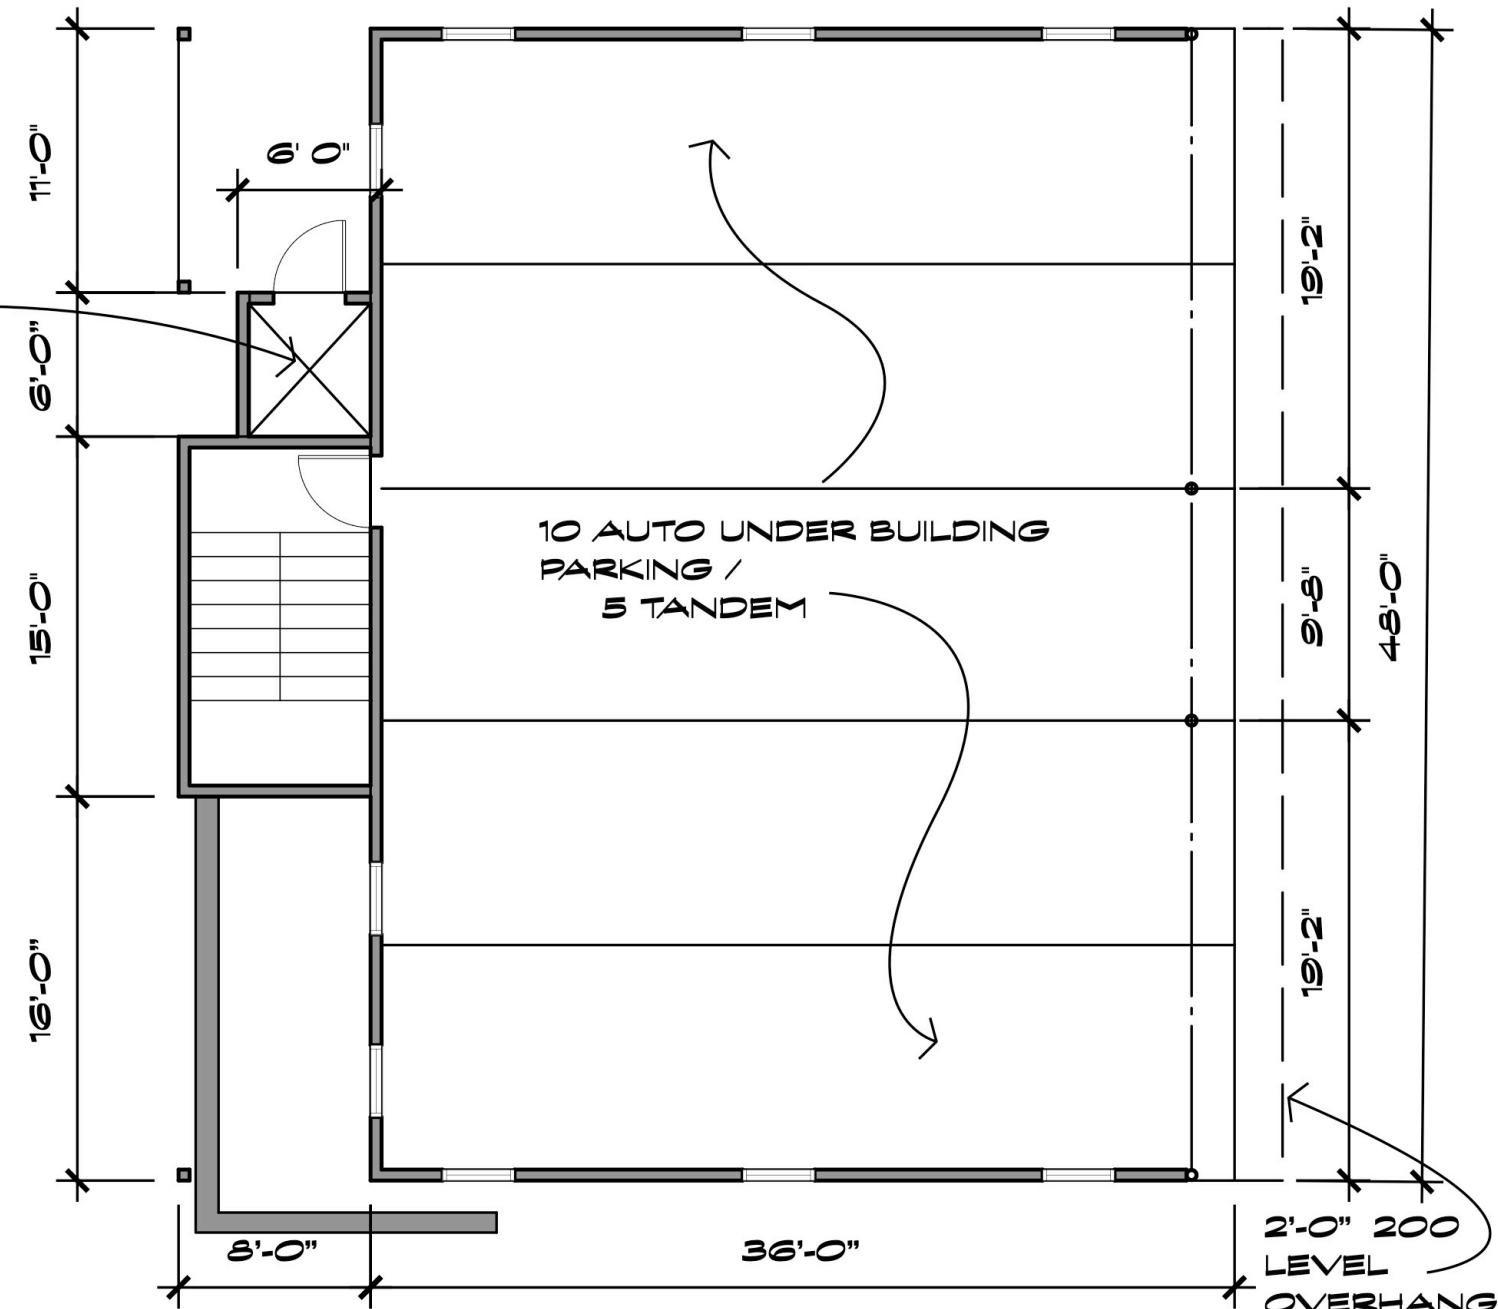

100 / LEVEL

5 CONDO / BUILDING

1980 S.F. BUILDING COVERAGE





FOX MEADOW
FRISCO COLORADO
A LARRY FELDMAN DEVELOPMENT

MAY 20, 2019
APRIL 17, 2019

SCALE : 1/8" = 1' - 0" 0 5 10

(5) 2 BR / 1 BR
890 S.F. UNITS

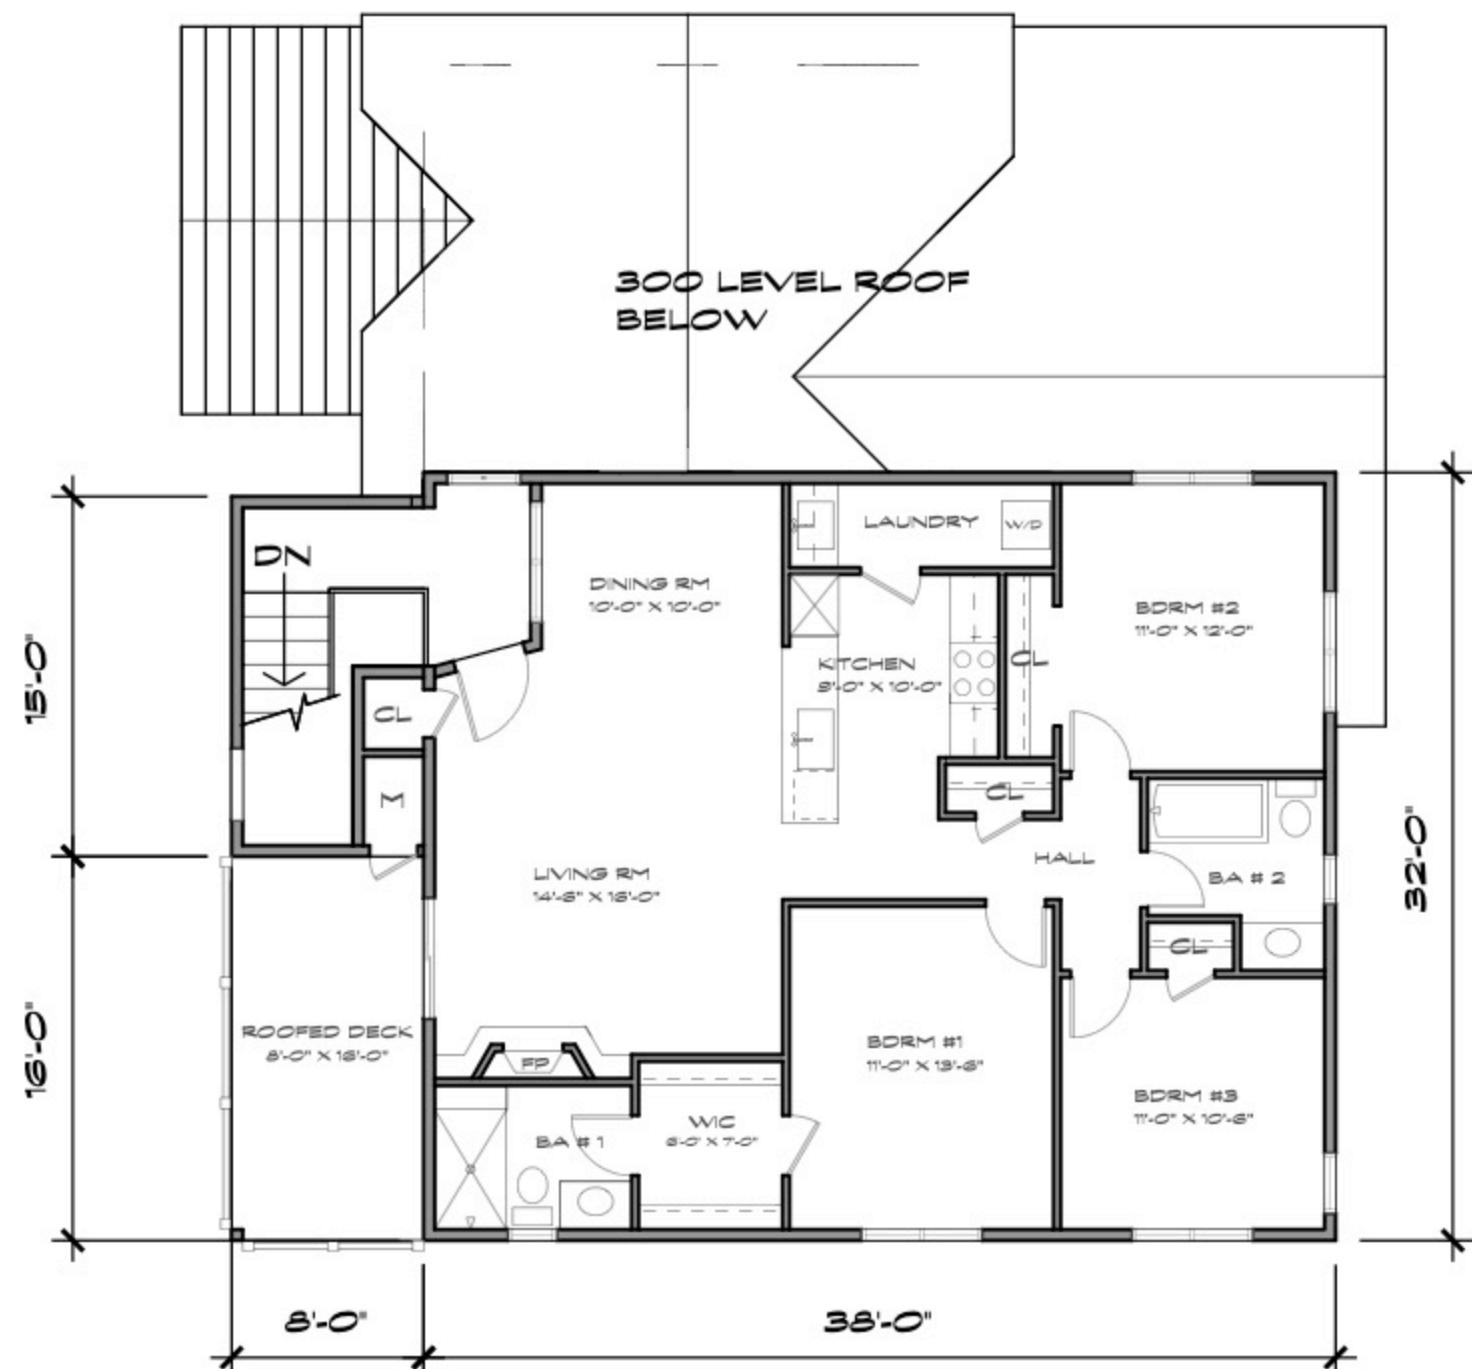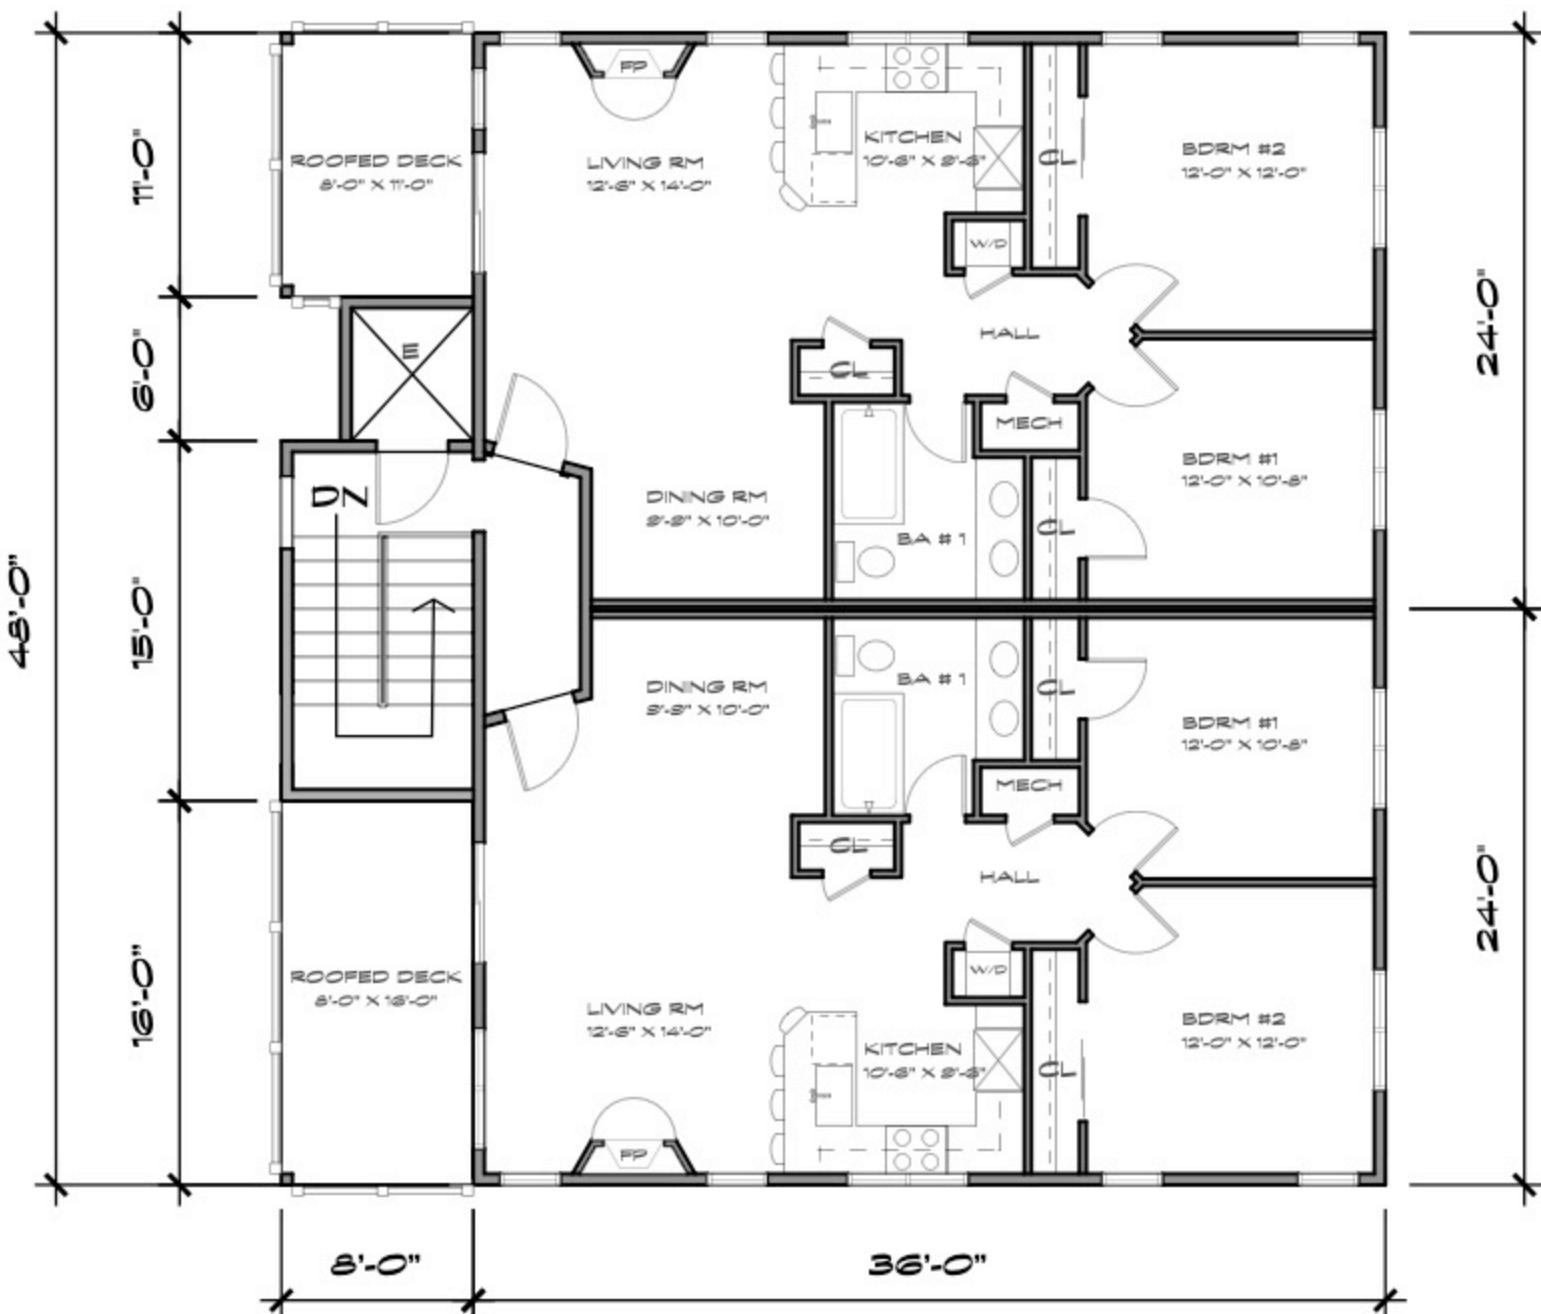

CONDOS FLOOR PLANS

200 / LEVEL

300 / LEVEL

SCALE : 1/8" = 1' - 0"

MAY 20, 2018
APRIL 17, 2018



400 LEVEL

SCALE : 1/8" = 1' - 0"



TWO BR 890 S.F. CONDOS



FOX MEADOW
FRISCO COLORADO
A LARRY FELDMAN DEVELOPMENT



NORTH ELEVATION / DRIVE





WEST ELEVATION / 7th AVE

5 CONDO / BUILDING

SCALE : 1/8" = 1' - 0"



FOX MEADOW
FRISCO COLORADO
A LARRY FELDMAN DEVELOPMENT

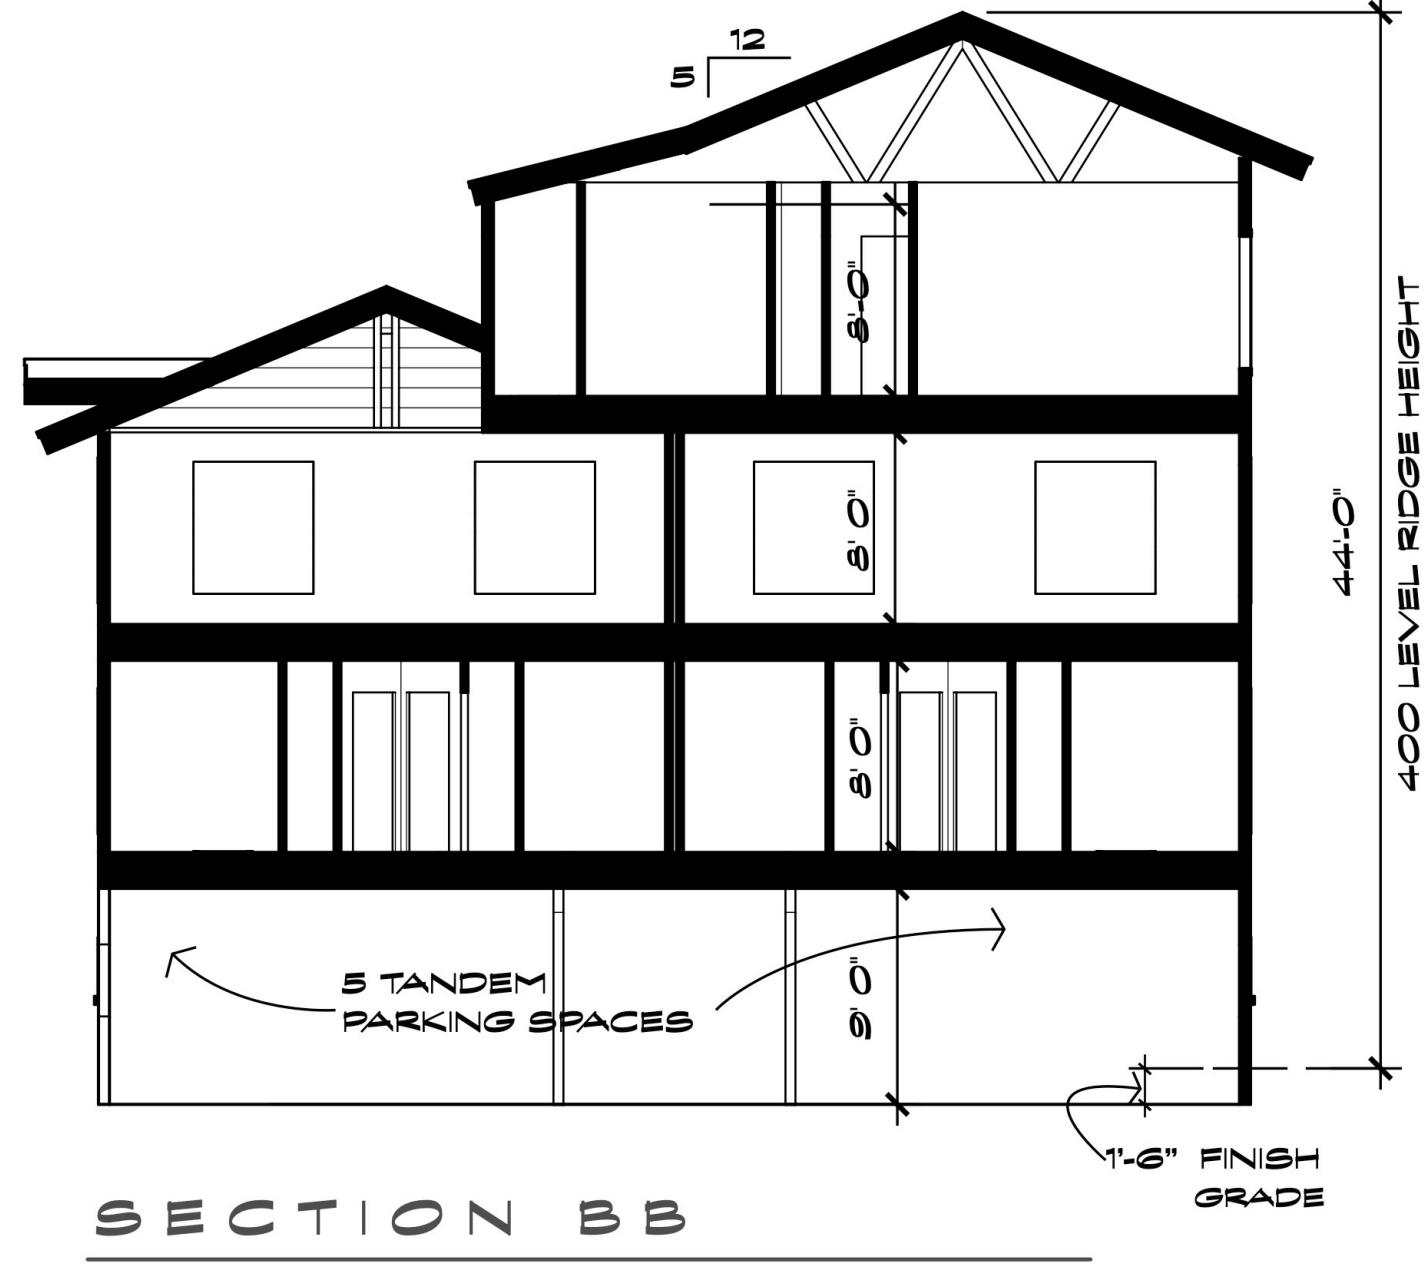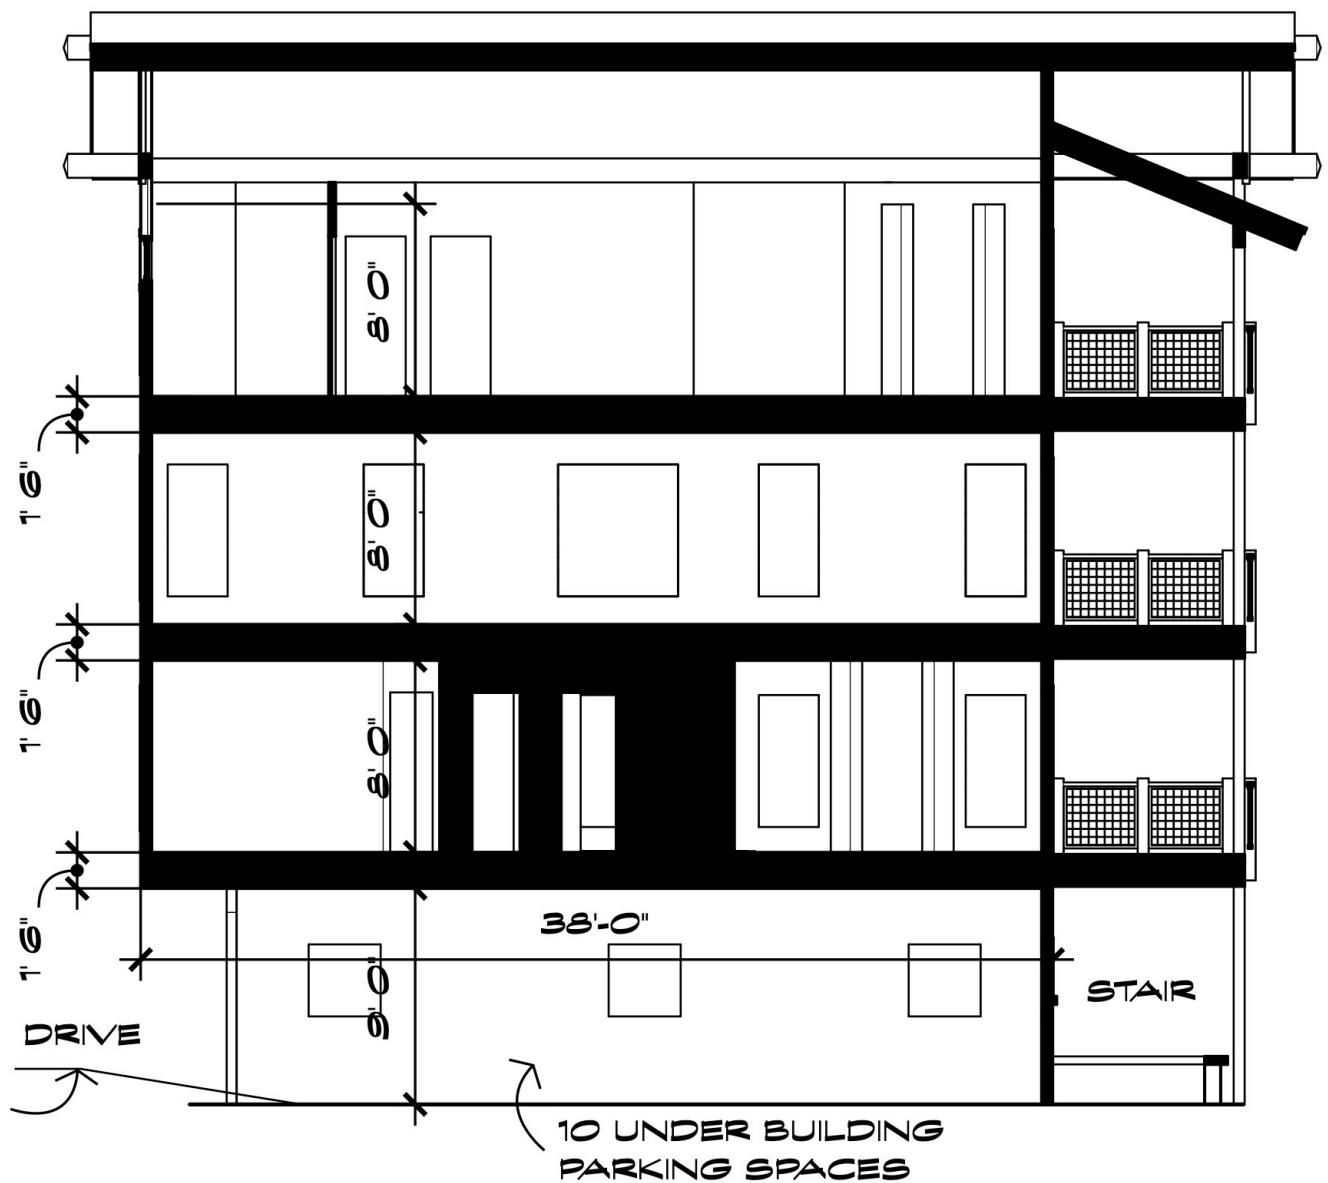

5 CONDO / BUILDING

SCALE : 1/8" = 1' - 0"



FOX MEADOW
FRISCO COLORADO
A LARRY FELDMAN DEVELOPMENT



SOUTH ELEVATION



EAST ELEVATION

5 CONDO / COMMERCIAL BUILDING

SCALE : 1/8" = 1' - 0"



FOX MEADOW
FRISCO COLORADO
A LARRY FELDMAN DEVELOPMENT



SOUTH ELEVATION



EAST ELEVATION

5 CONDO / COMMERCIAL BUILDING

SCALE : 1/8" = 1' - 0"



FOX MEADOW
FRISCO COLORADO
A LARRY FELDMAN DEVELOPMENT



NORTH ELEVATION / DRIVE



WEST ELEVATION / 7th AVE

5 CONDO / BUILDING

SCALE : 1/8" = 1' - 0"



FOX MEADOW
FRISCO COLORADO
A LARRY FELDMAN DEVELOPMENT