
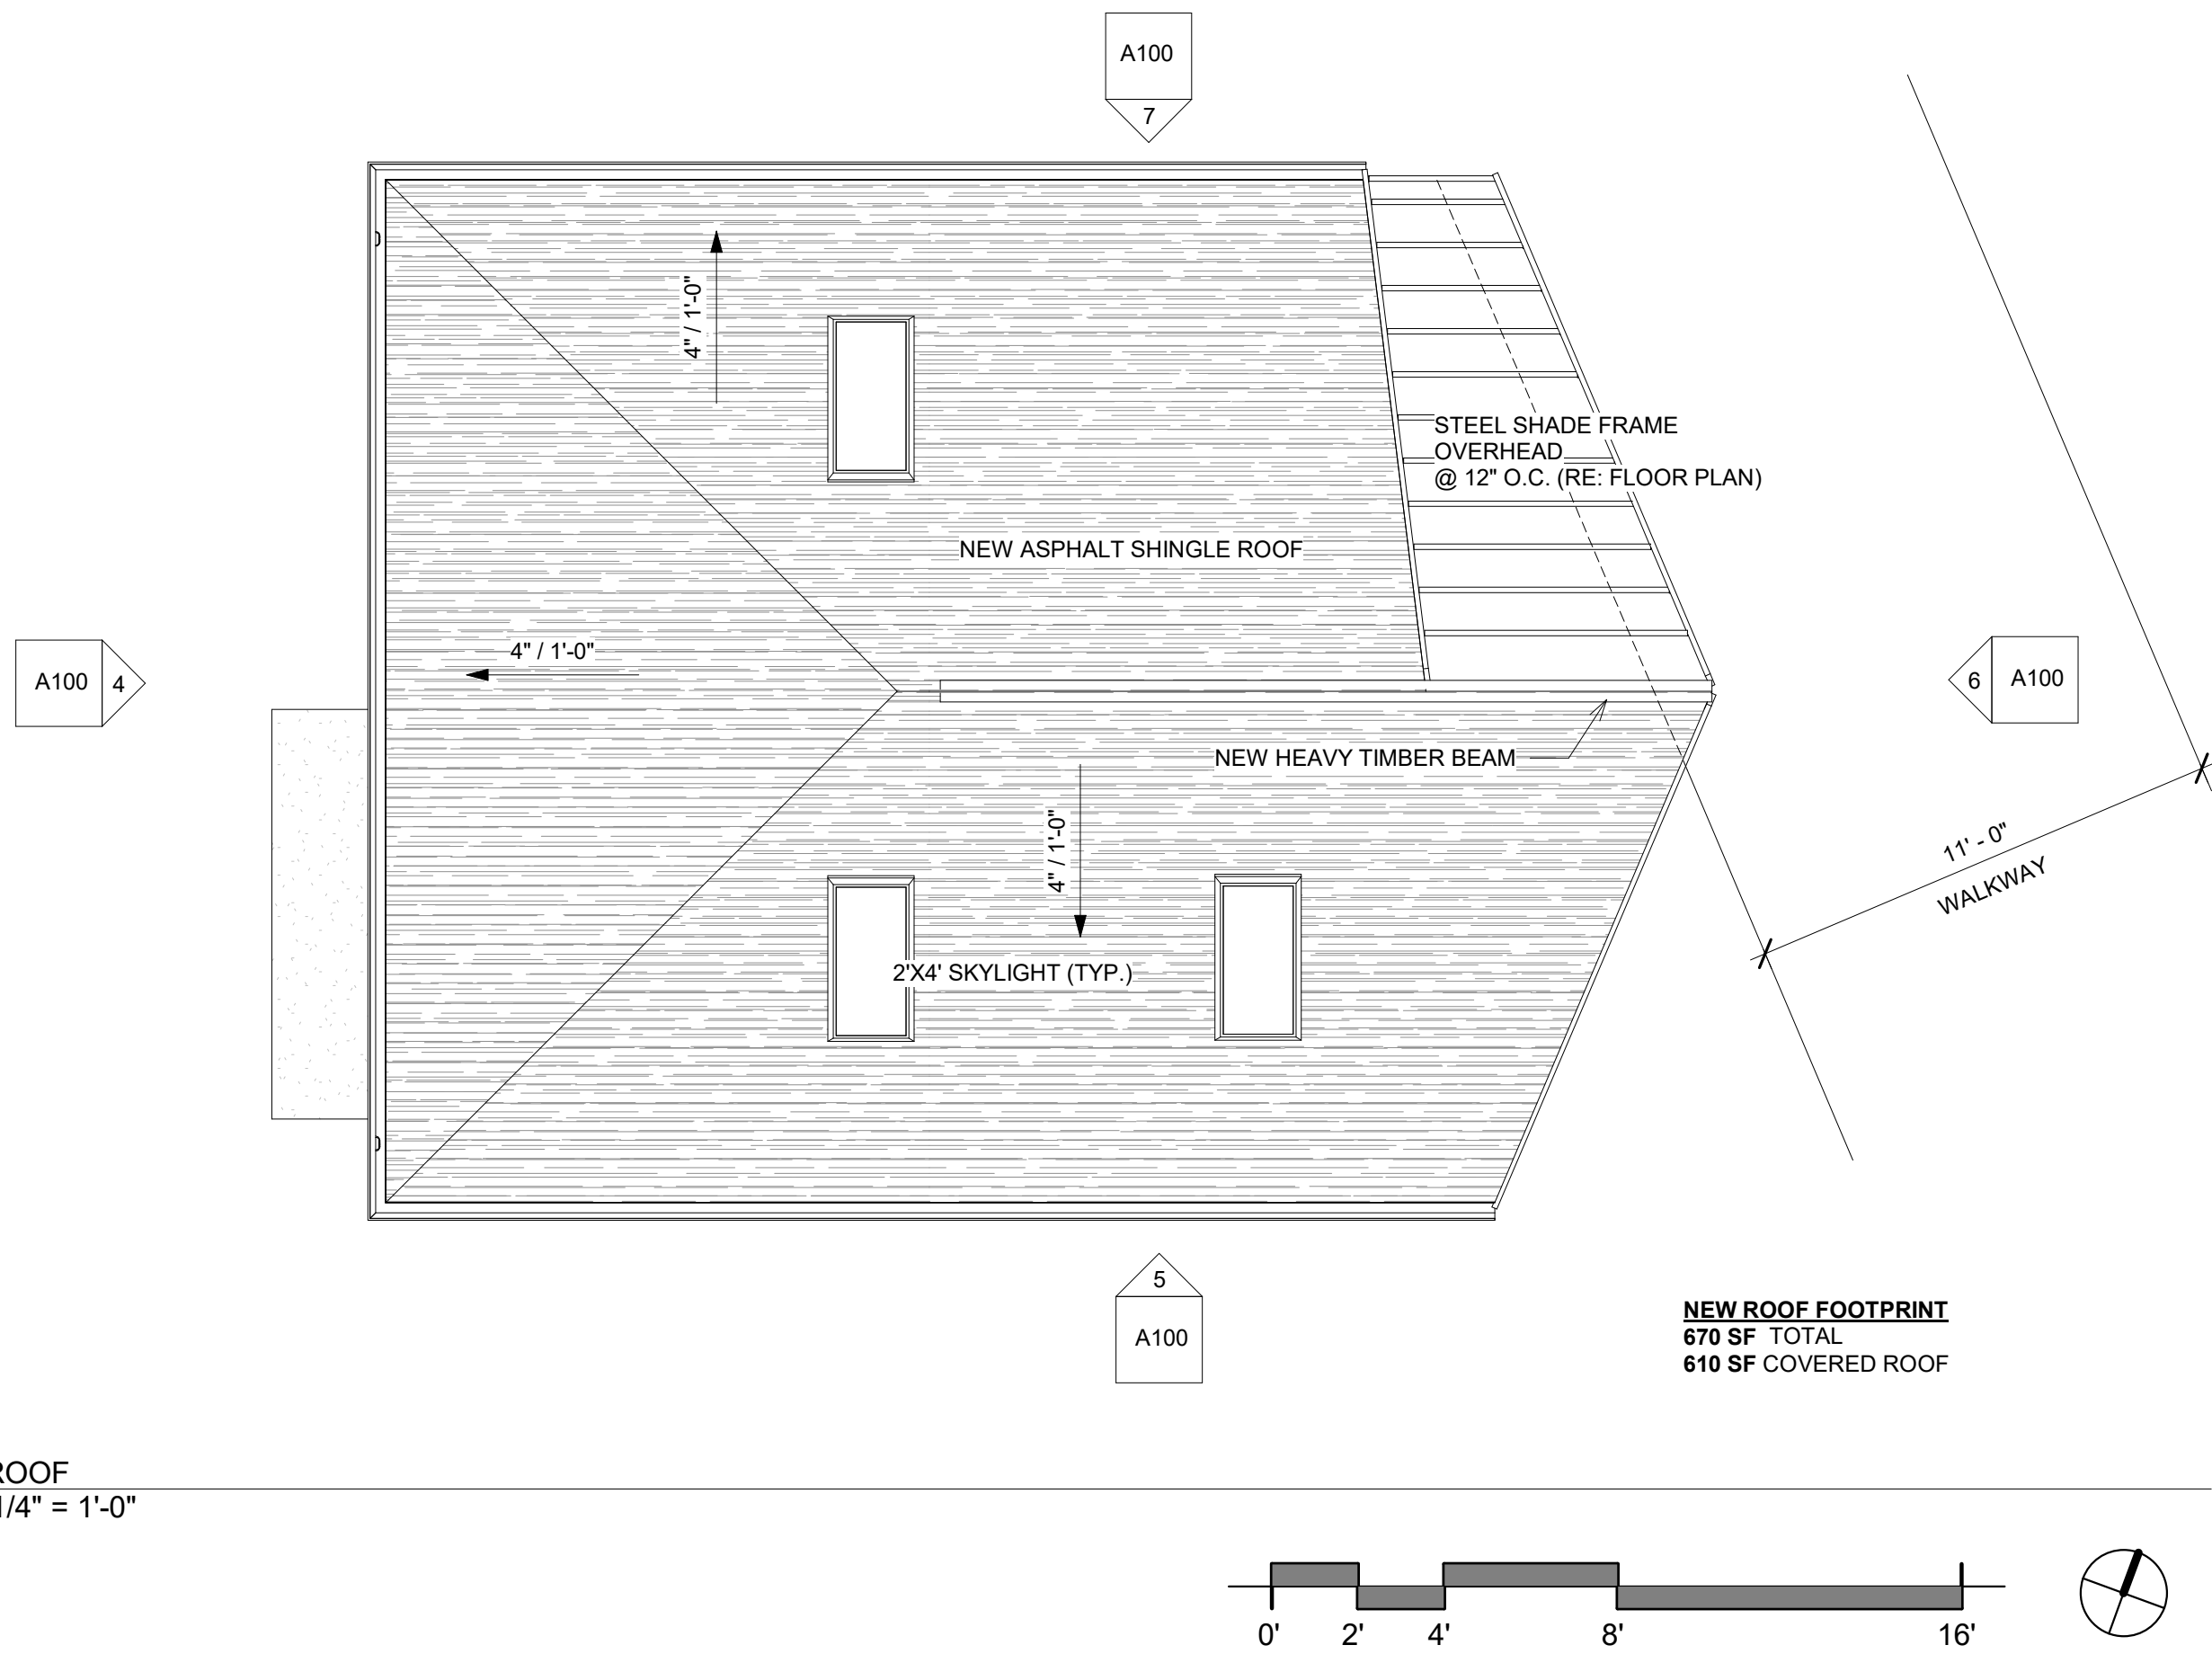


2 SITE PLAN 02
1" = 10'-0"

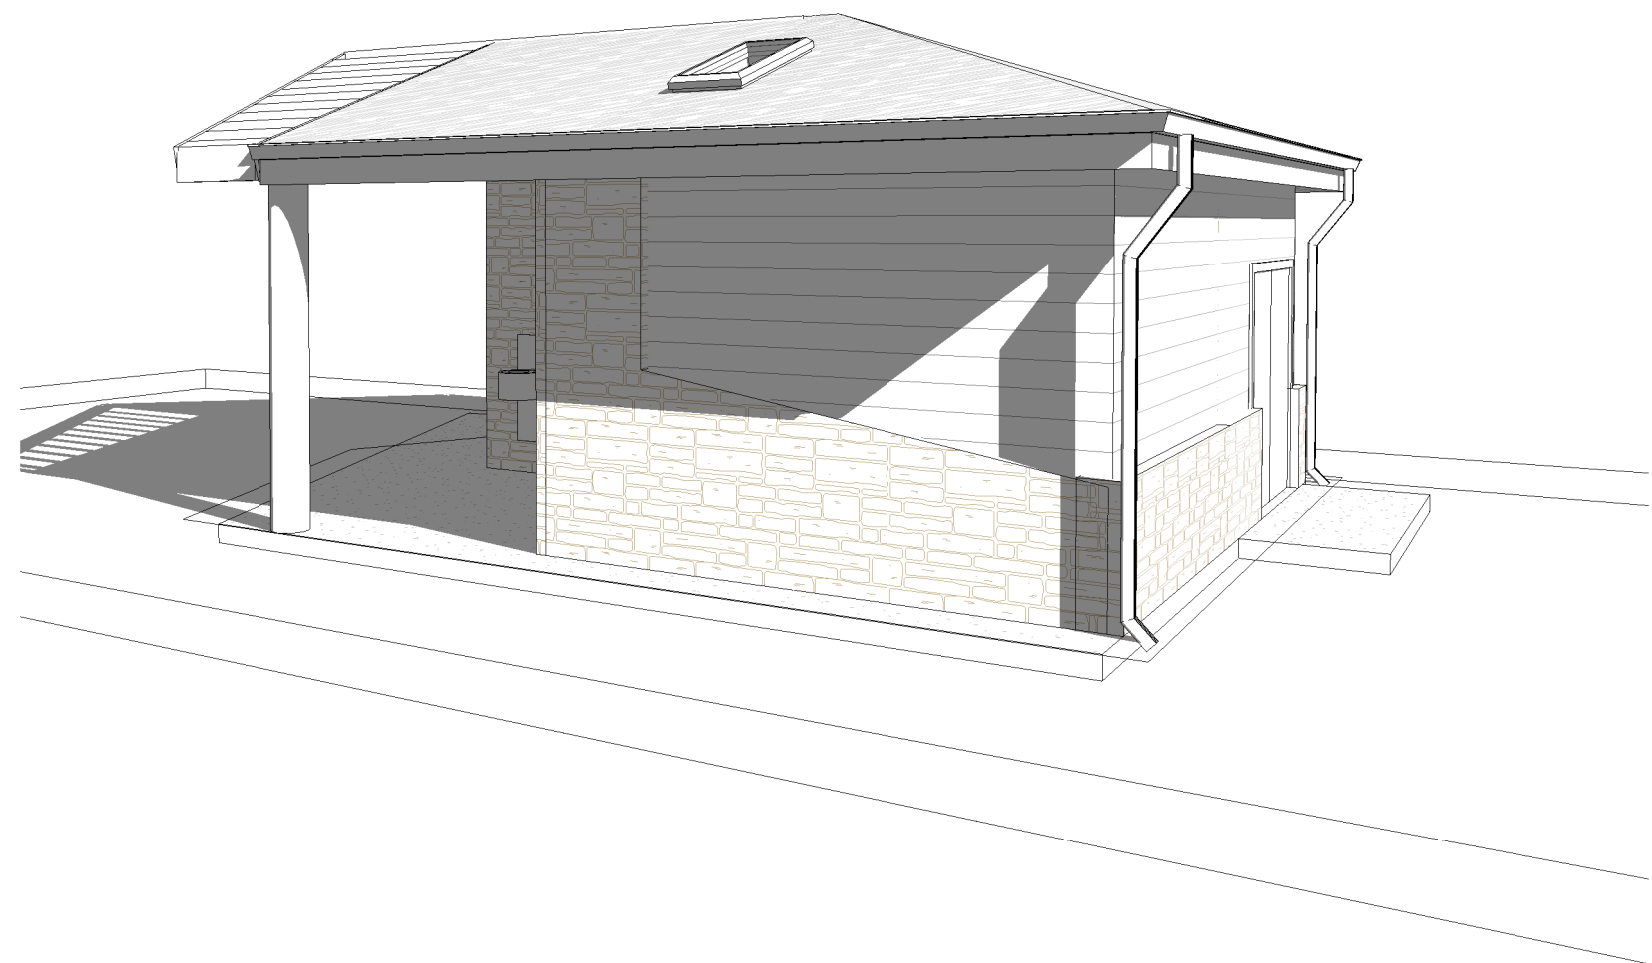

mues

303.625.3356 :: 720.939.2792 :: getintouch@mues.us

Contact

215 South Wadsworth Blvd.
Suite 320,
Lakewood, CO 80226

NOT FOR
REGULATORY
APPROVAL,
PERMITTING OR
CONSTRUCTION

WALTER BYRON RESTROOMS

Frisco, CO

20-007

COPYRIGHT 2020

This document is an instrument of service, and as such remains the property of the Architect. Permission for use of this document is limited and can be extended only by written agreement with MUES, LLC.


REVISION:

CONCEPT


DATE 03/04/20
DRAWN JCB
CHECKED RRM

SITE PLAN


A000

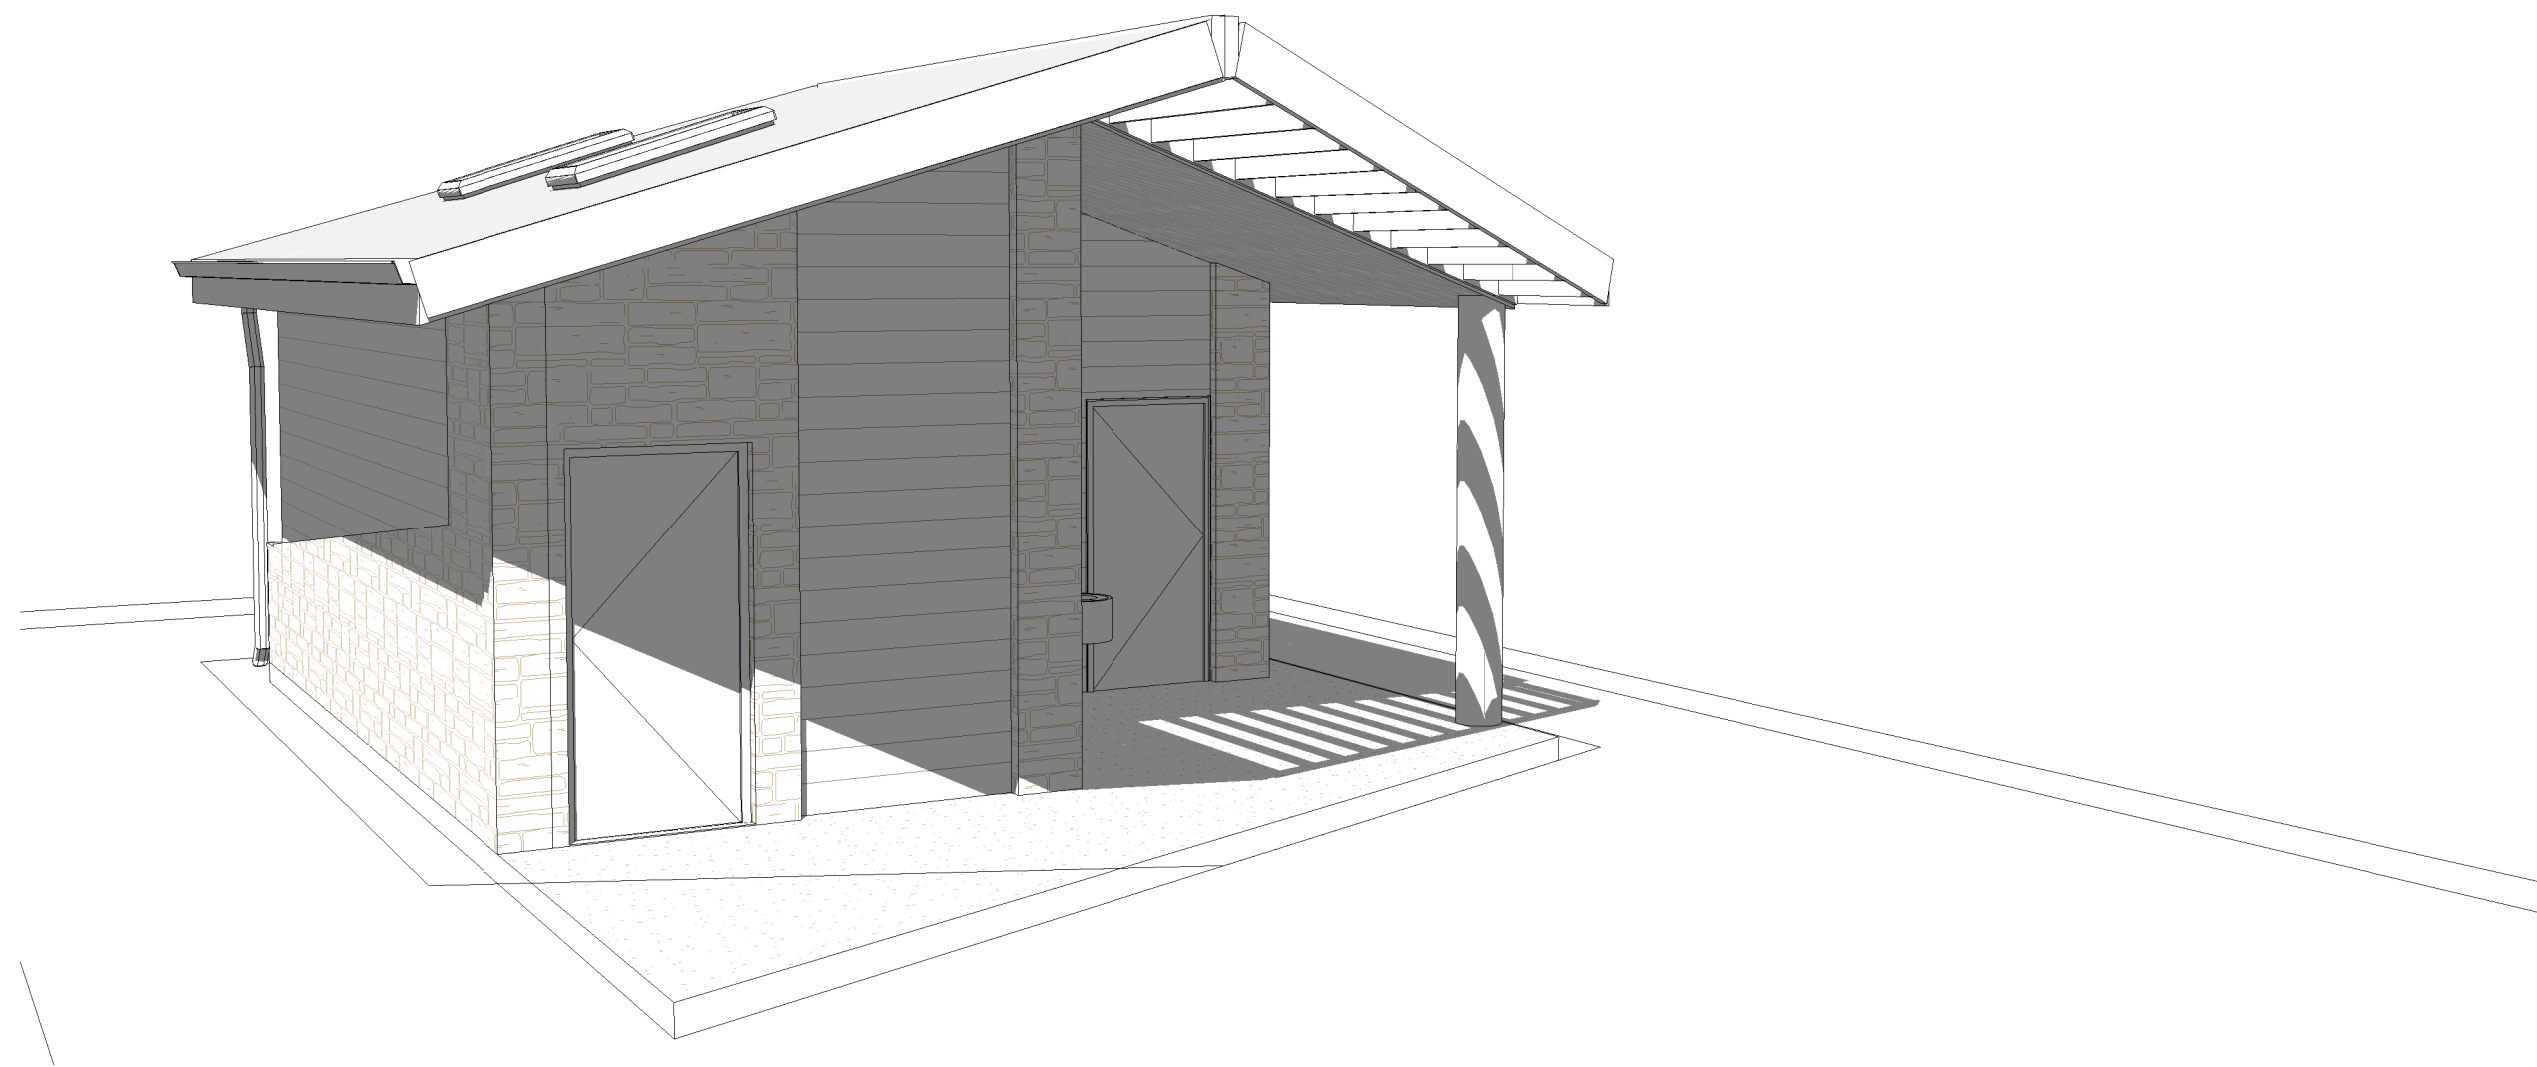


3 CONCEPT

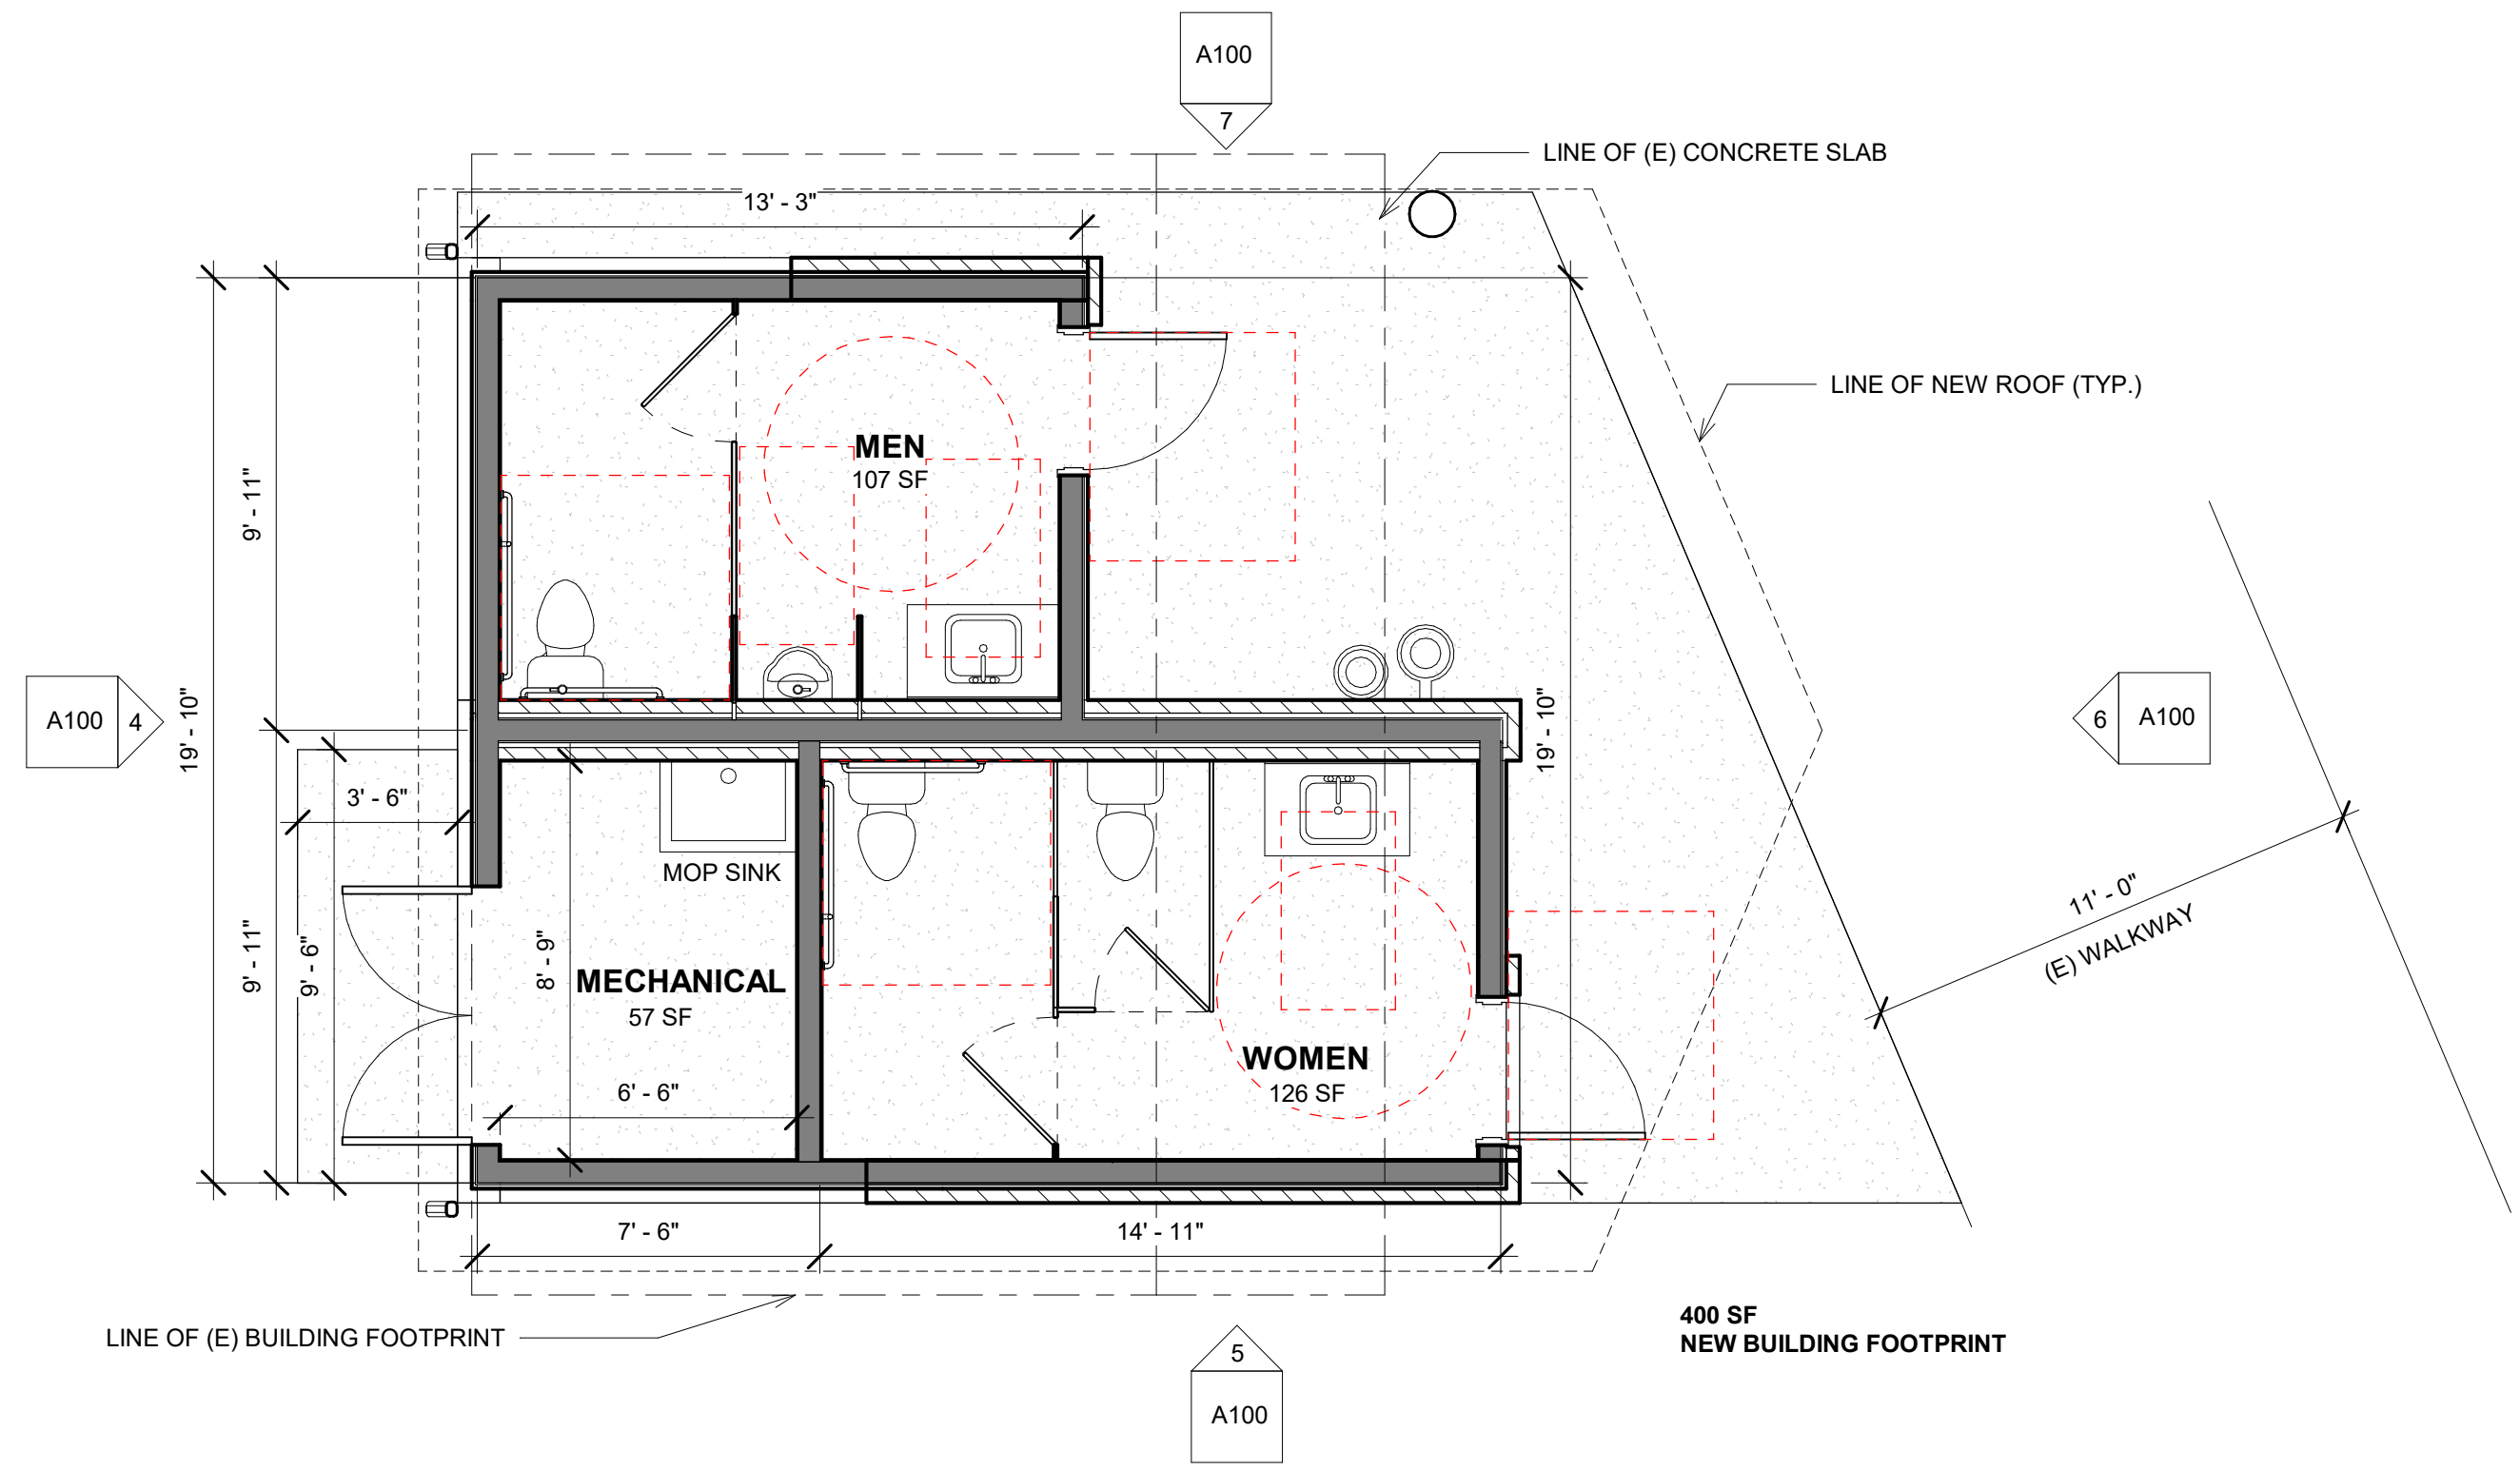


1 FLOOR PLAN
1/4" = 1'-0"

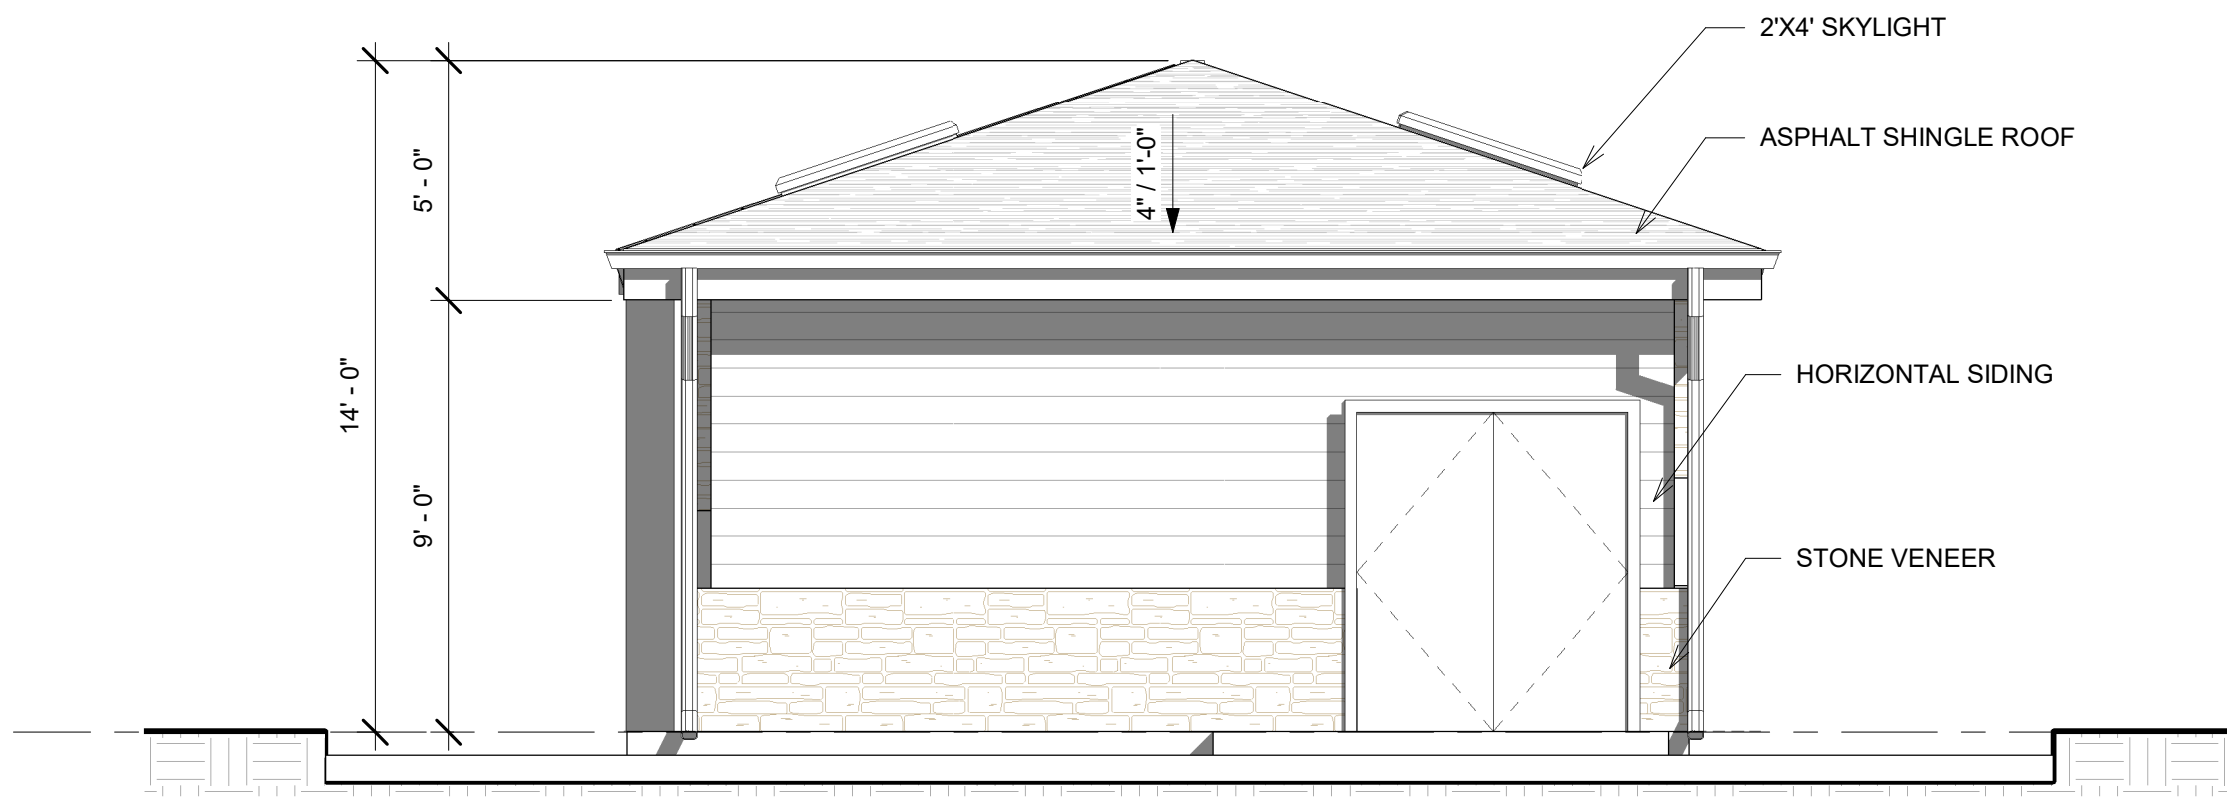


4 NORTH ELEVATION
1/4" = 1'-0"

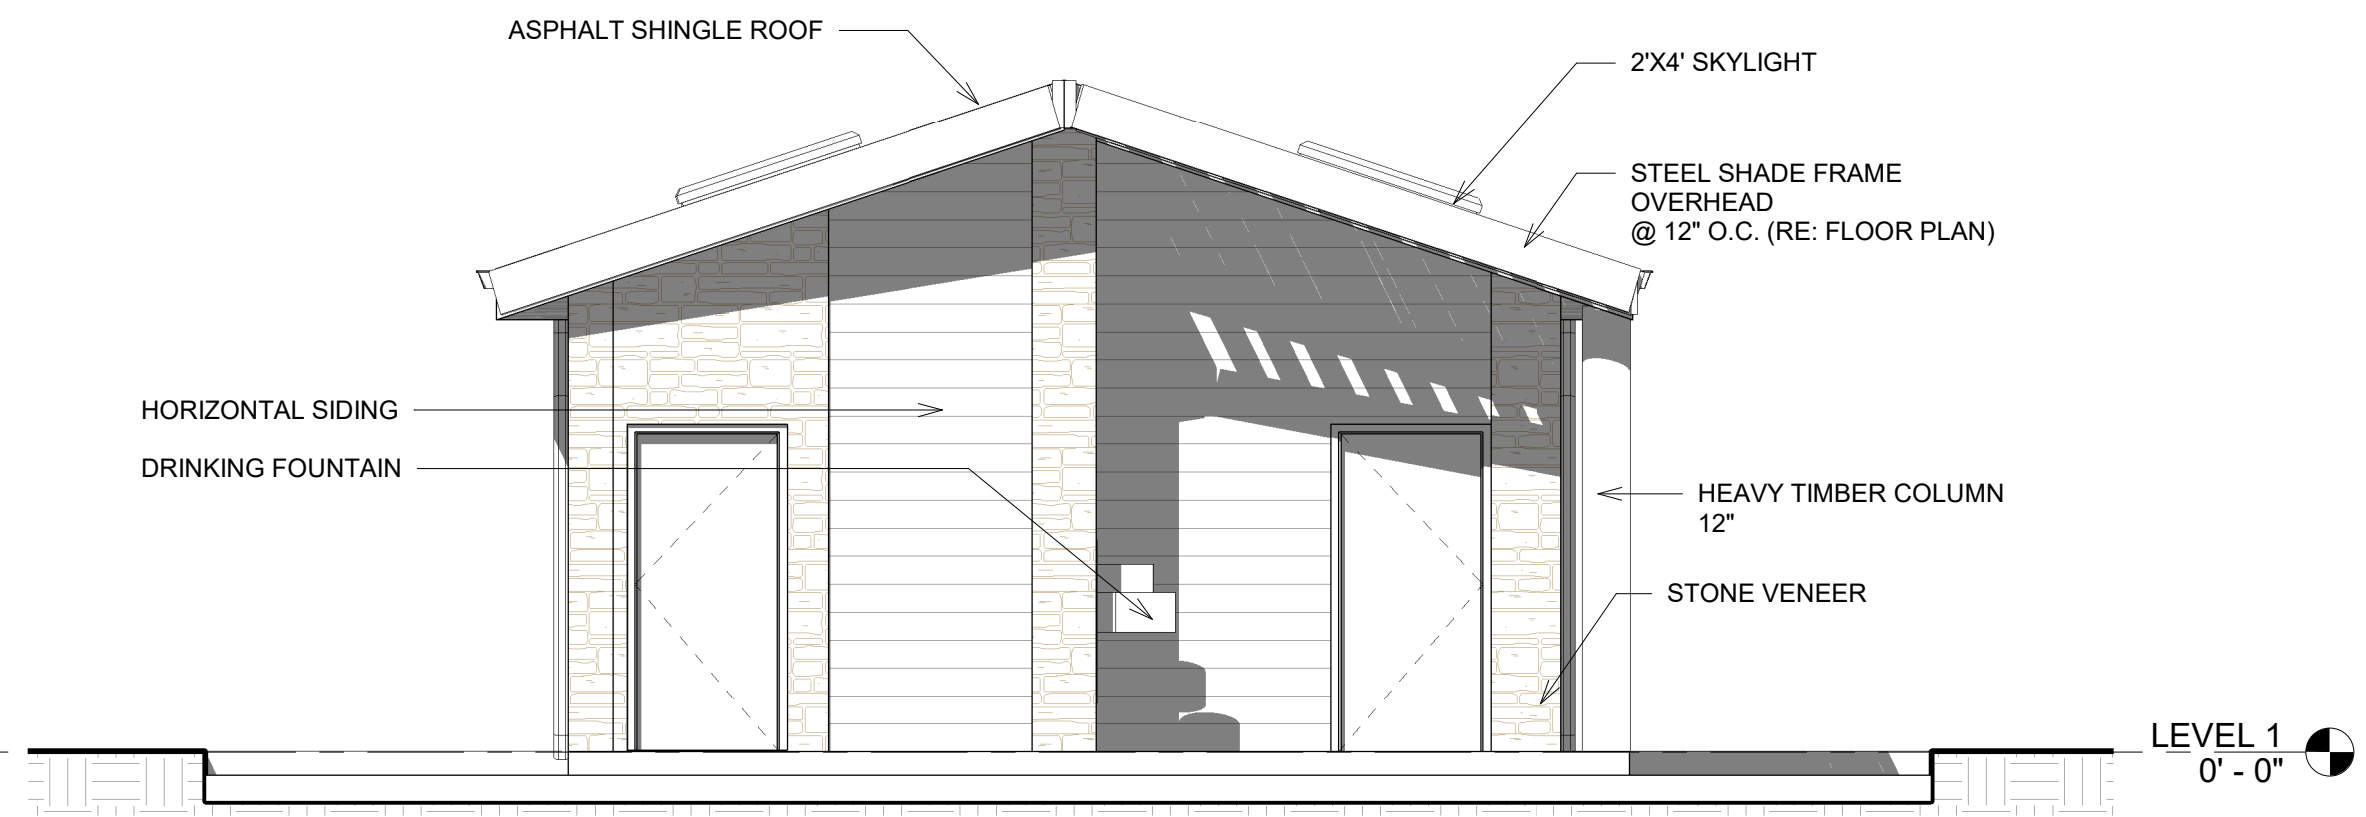

6 SOUTH ELEVATION
1/4" = 1'-0"

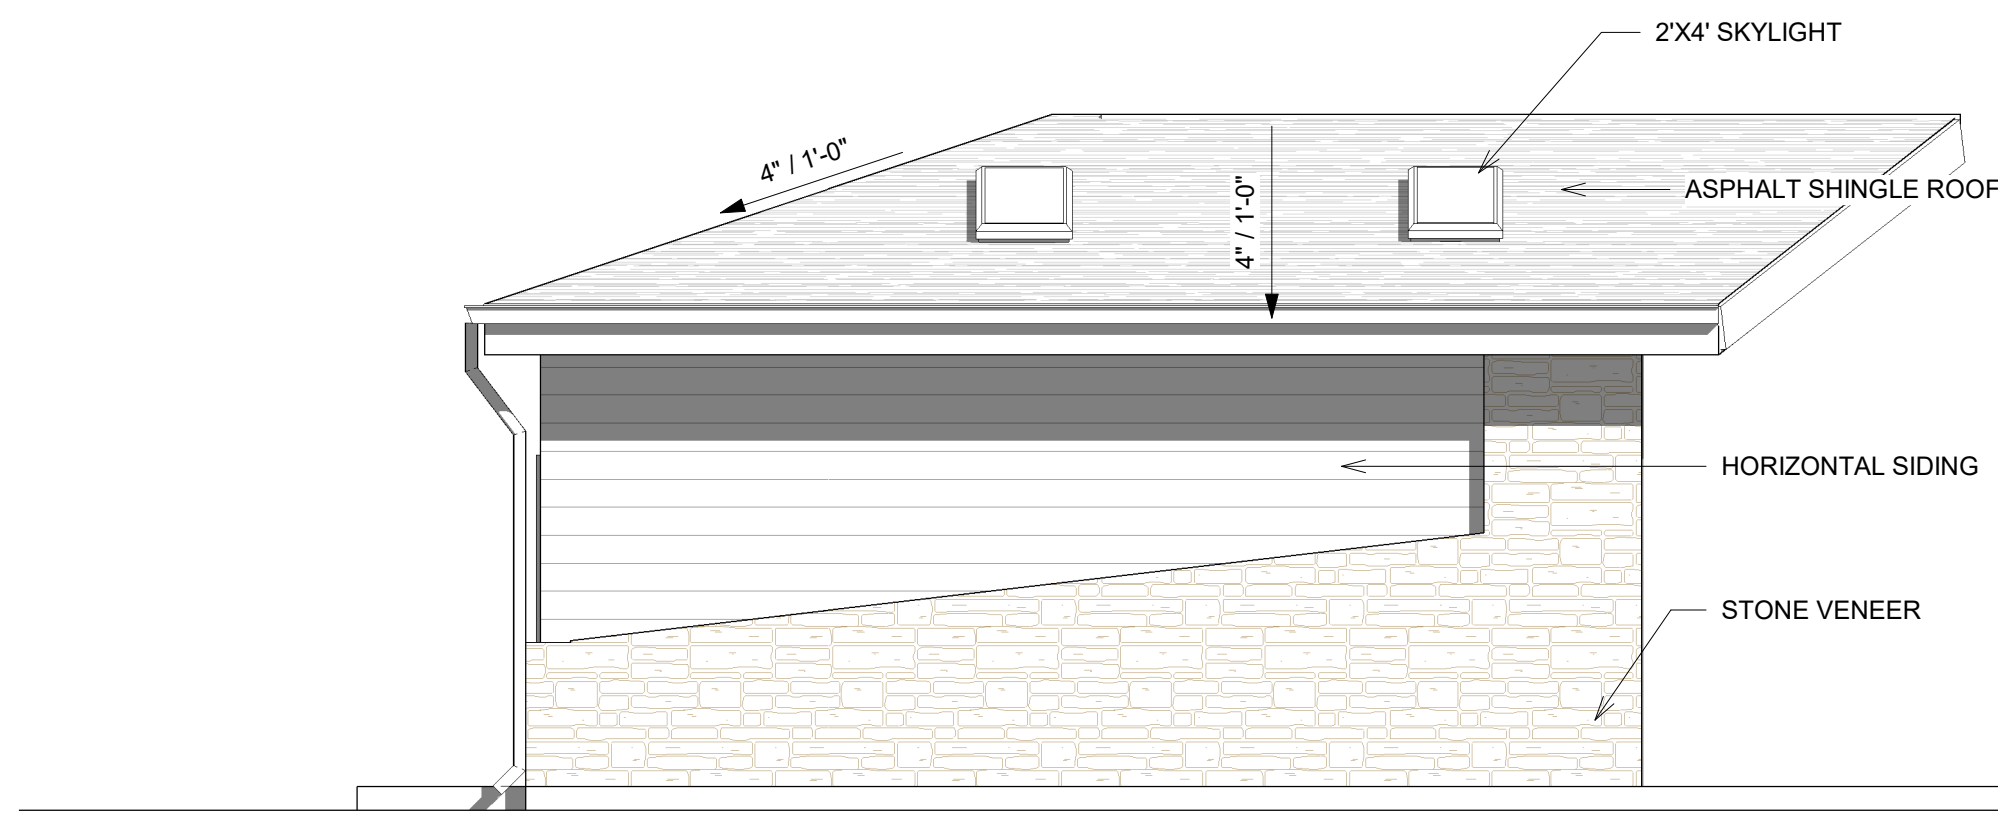

5 WEST ELEVATION
1/4" = 1'-0"

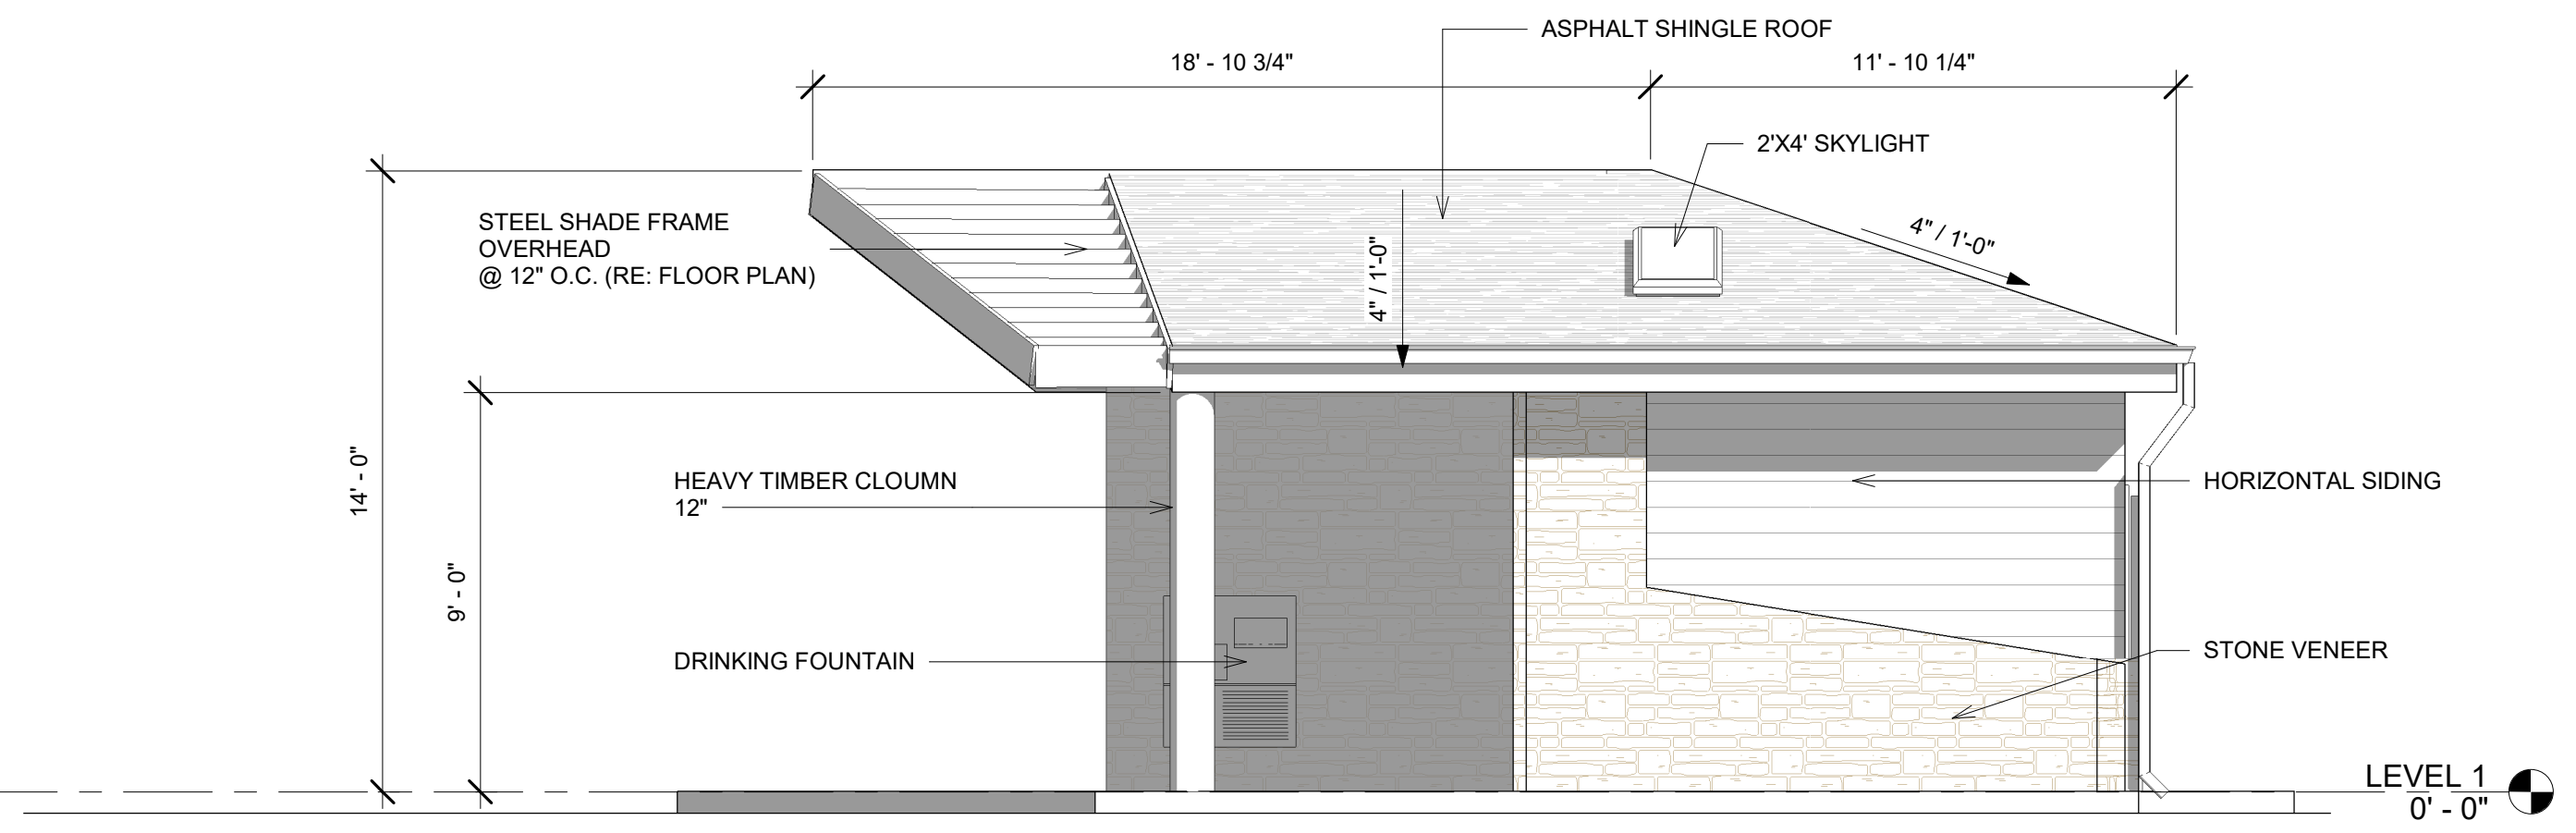

7 EAST ELEVATION
1/4" = 1'-0"

mues
303.625.3356 :: 720.933.2792 :: getintouch@mues.us
Contact
215 South Wadsworth Blvd.
Suite 320,
Lakewood, CO 80226

NOT FOR
REGULATORY
APPROVAL,
PERMITTING OR
CONSTRUCTION

WALTER BYRON
RESTROOMS
Frisco, CO
20-007

COPYRIGHT 2020
This document is an instrument of service, and as such remains the property of the Architect. Permission for use of this document is limited and can be extended only by written agreement with MUES, LLC.

REVISION:

DATE	CONCEPT	03/04/20
DRAWN	JCB	
CHECKED	RRM	

FLOOR PLANS
A100