



A detailed survey map showing a property boundary and a proposed road. The map includes a north arrow, a scale bar, and various labels for bearings, distances, and areas. The property is bounded by a line labeled "MAIN STREET (80' R-O-W)" and a line labeled "N 78°53'00" E 150.00'". The area is divided into sections, with one section labeled "PART 12" and another "12.00'". The map also shows a "PROPOSED ROAD" and a "PROPOSED DRIVE".

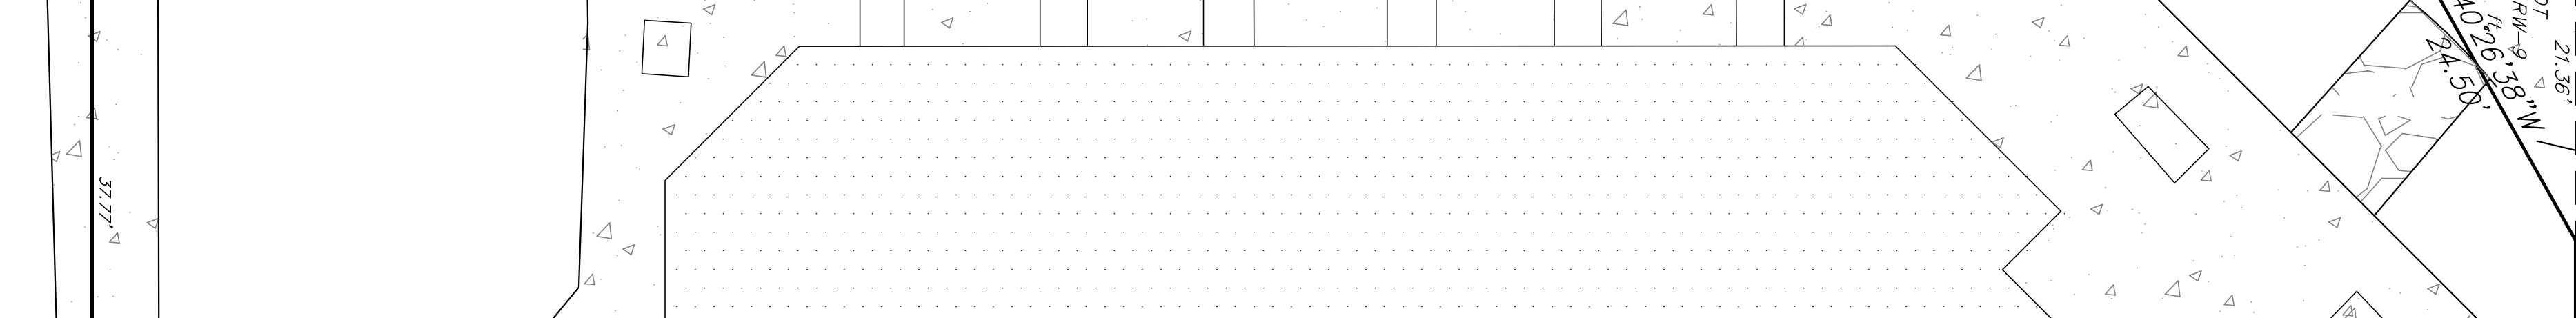

SKY HAUS BREWERY BUILDING

- LOT 1A
- ROOF ELEVATION = 9089.59

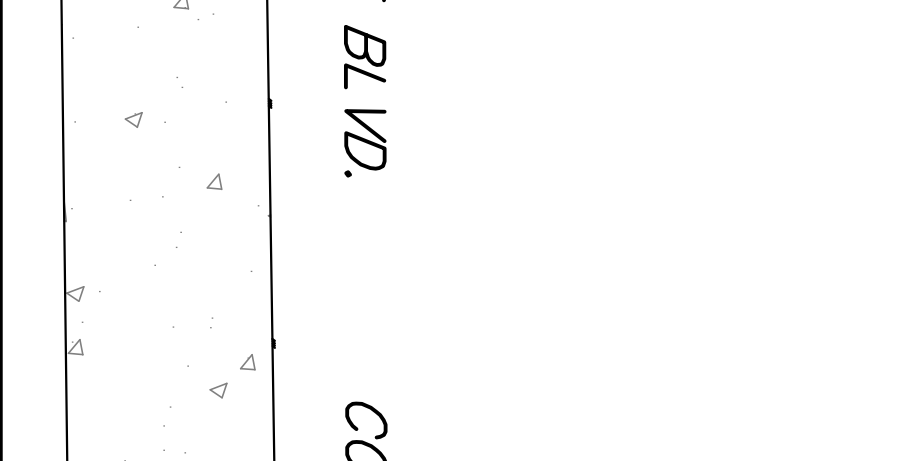

140.00'



PRELIMINARY - NOT FOR CONSTRUCTION


SKY HAUS
LOTS 1-6, BLOCK 13
720 EAST MAIN STREET, FRISCO, SUMMIT COUNTY, COLORADO

EXISTING LOWER FLOOR PLAN

COPYRIGHT AS AN UNPUBLISHED WORK. REUSE OR REPRODUCTION PROHIBITED WITHOUT WRITTEN CONSENT OF ARCHITECT

[illegible]


X2.1

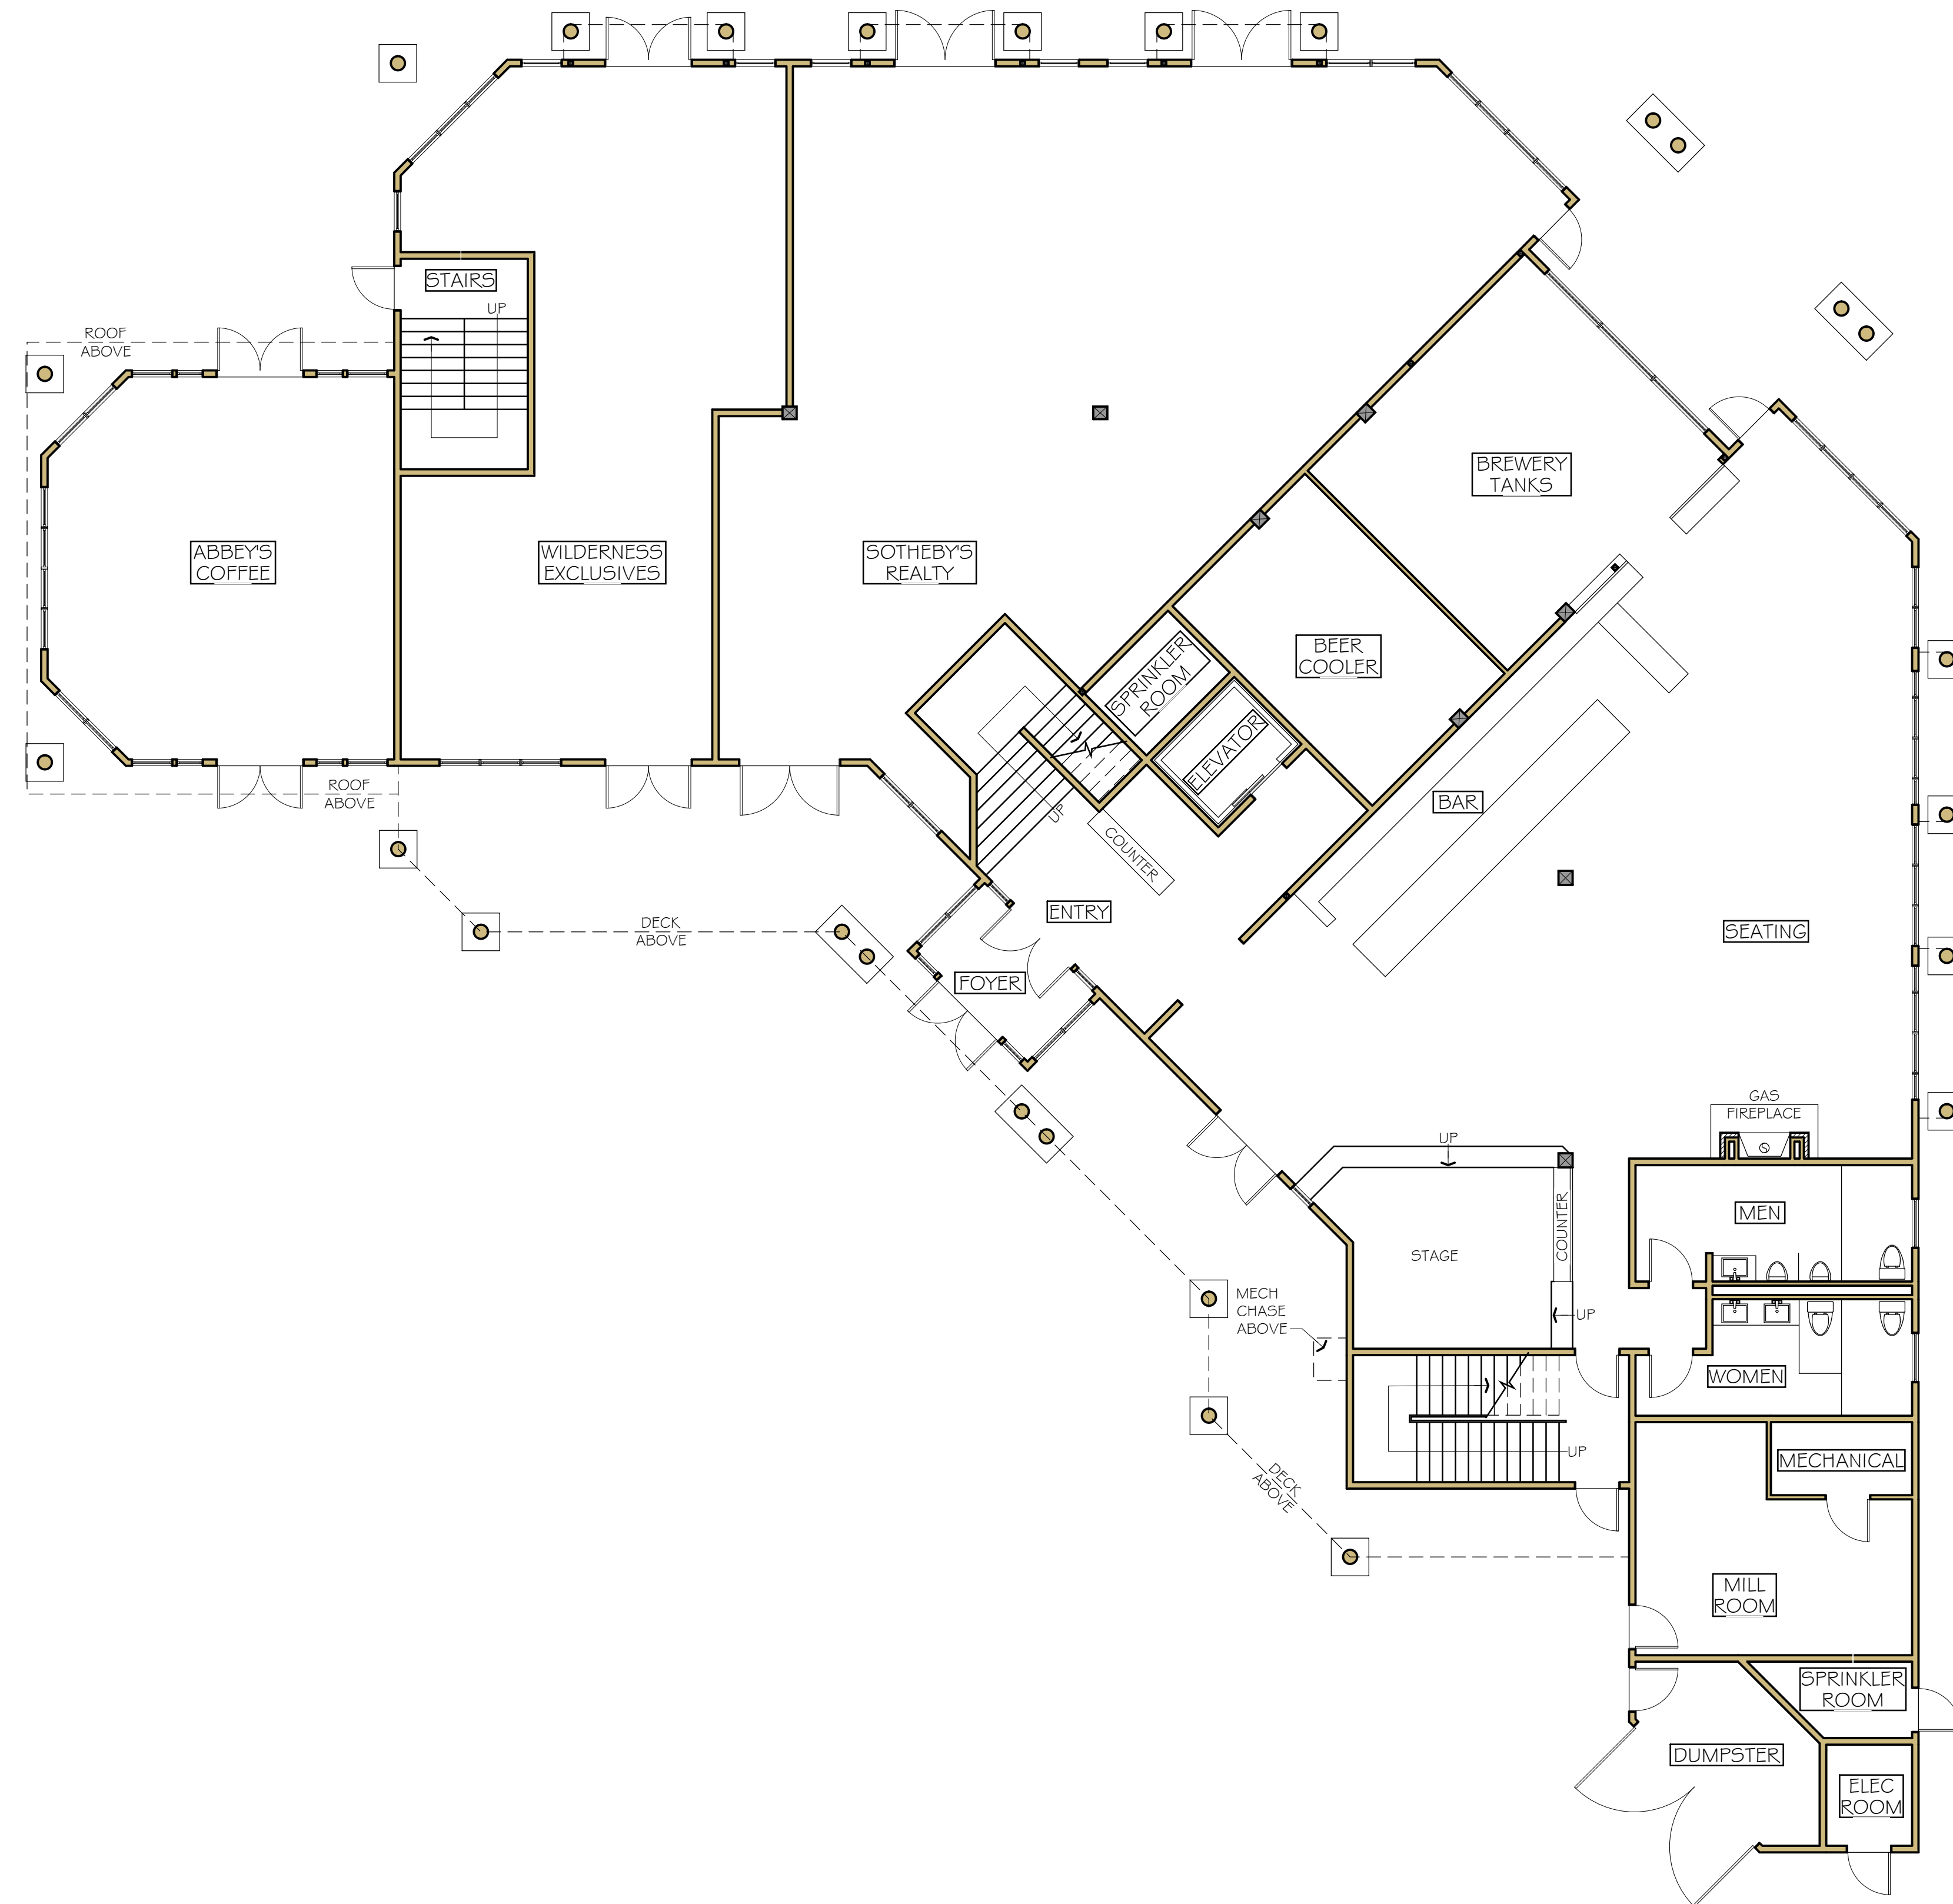
 EXISTING LOWER FLOOR PLAN




SCALE: 1/8" = 1'-0"



PLAN
NORTH

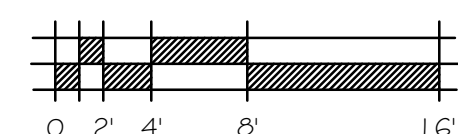

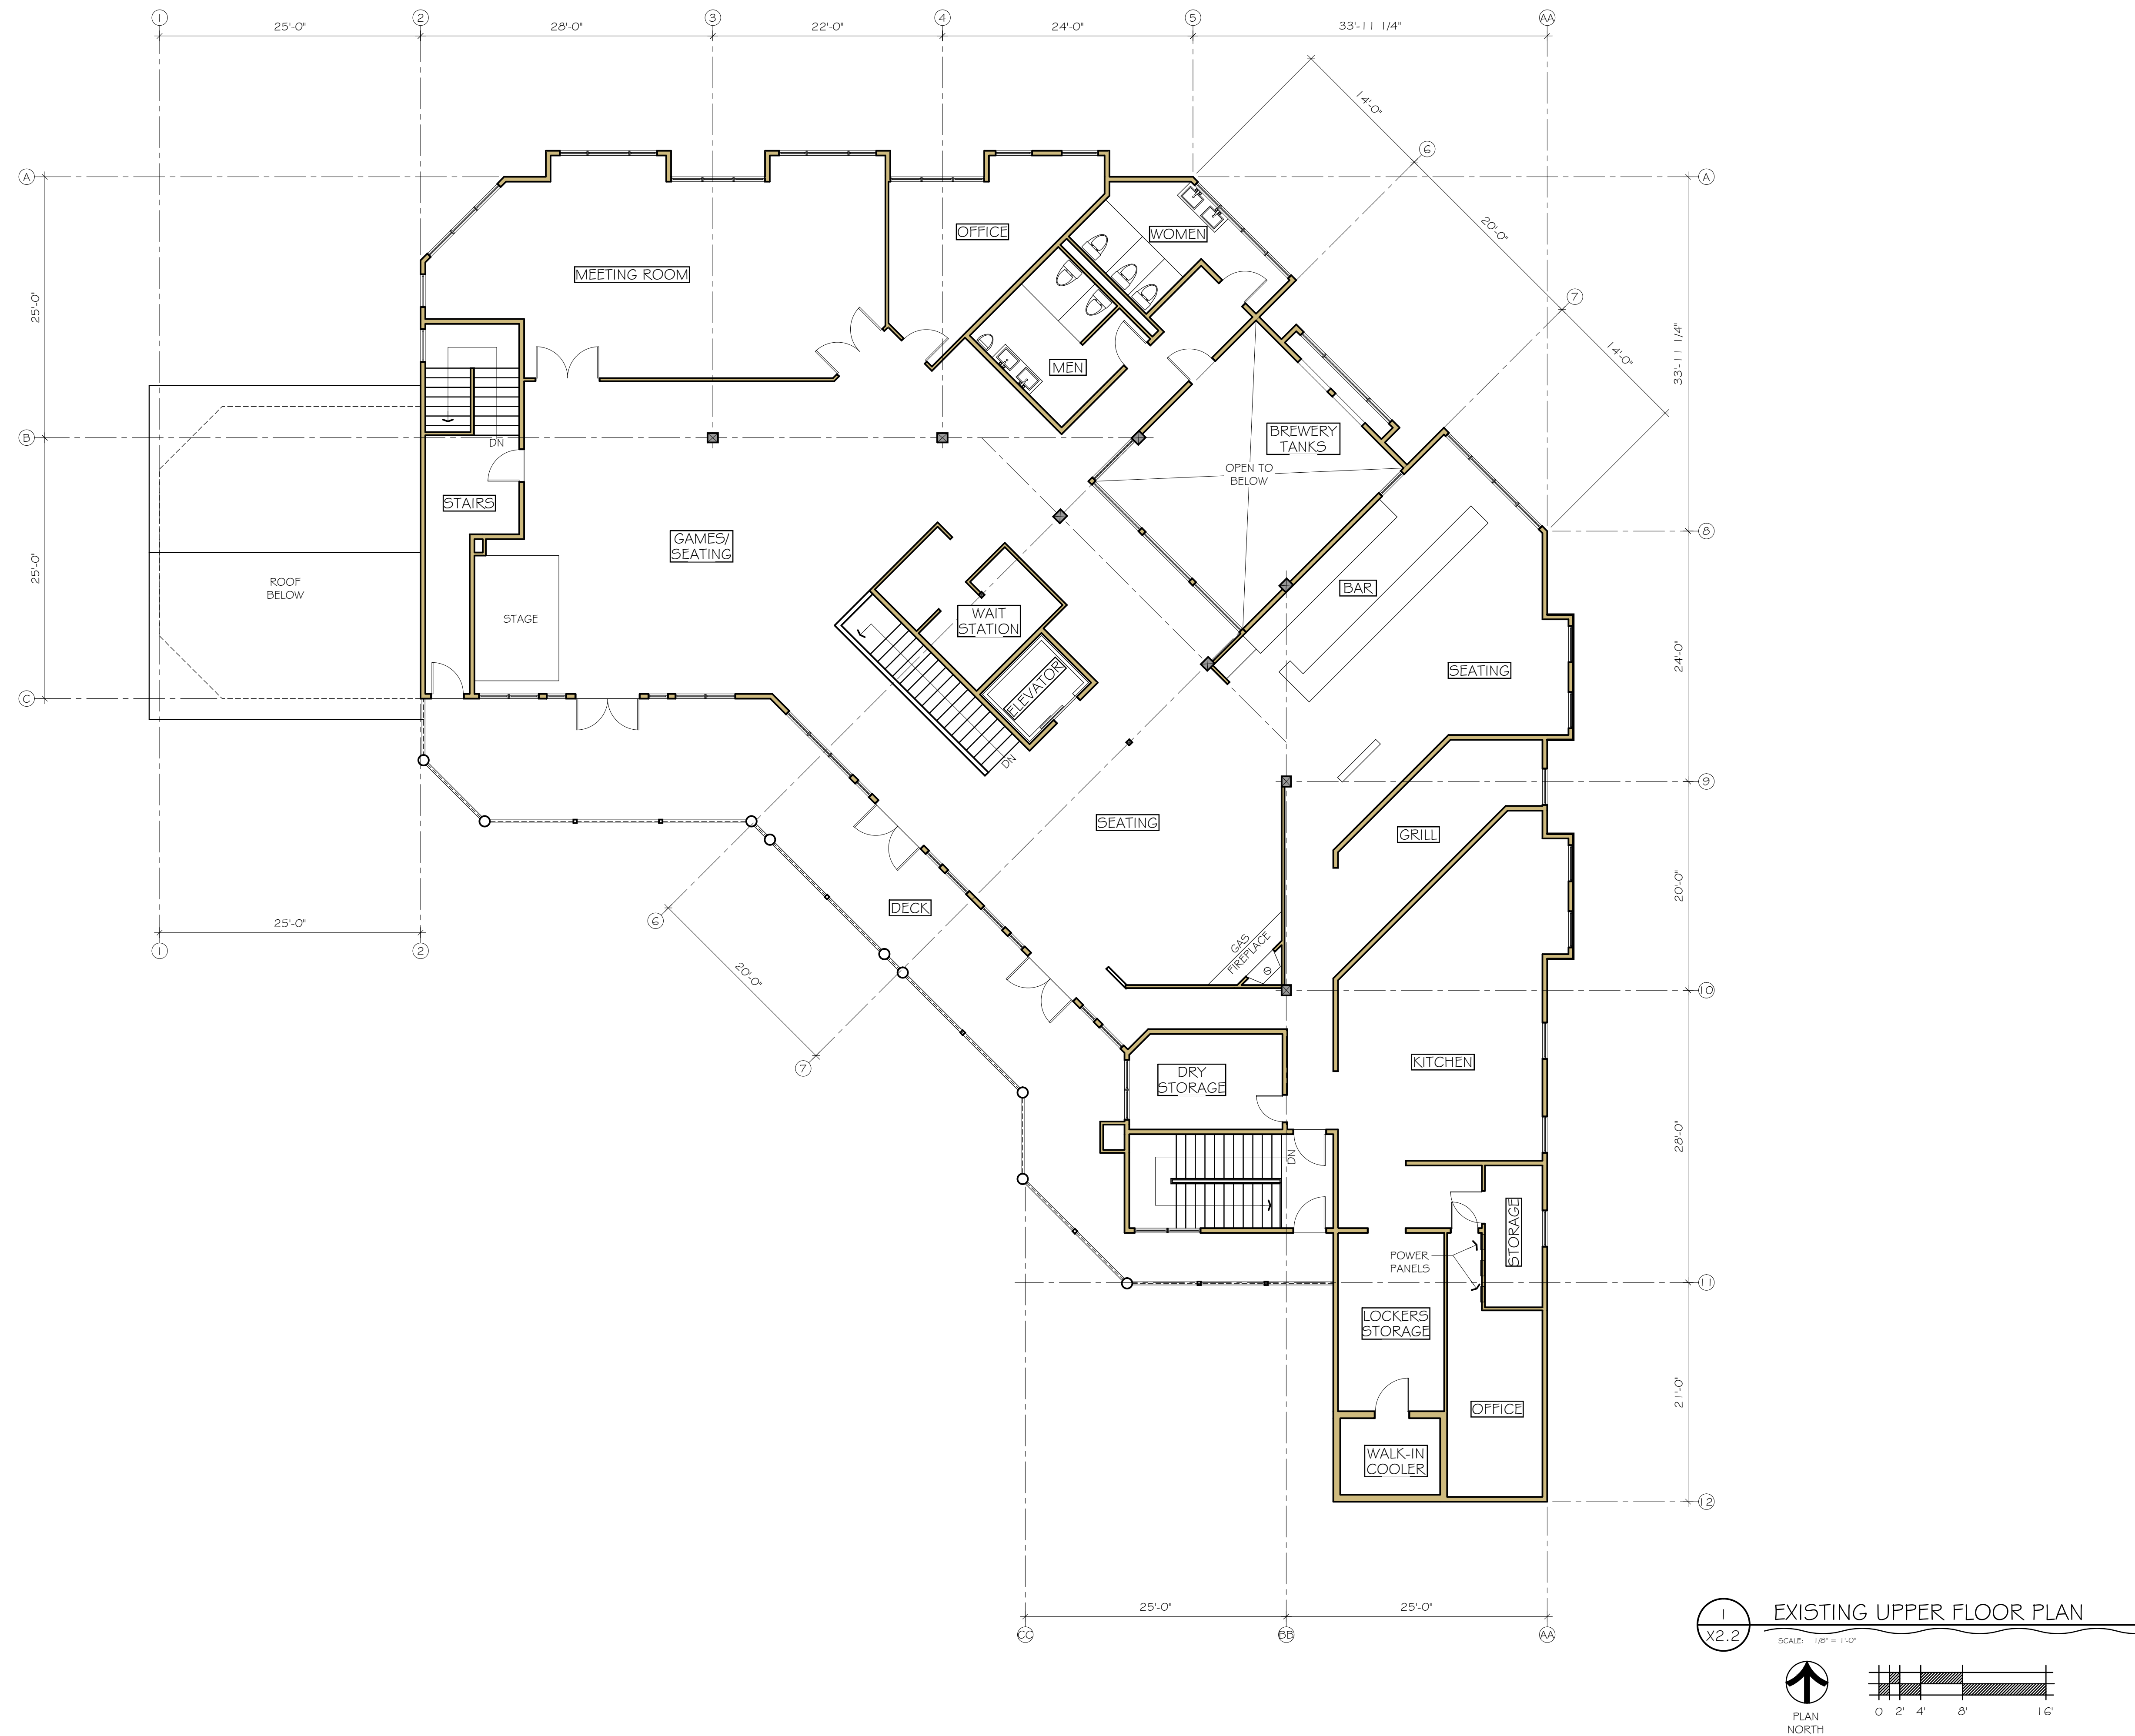

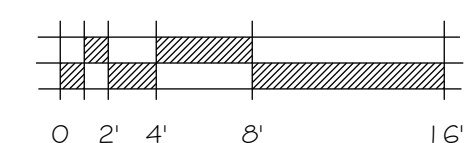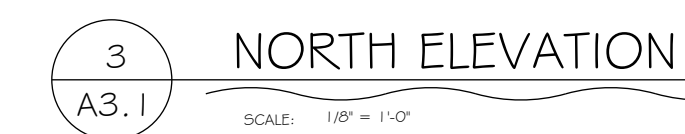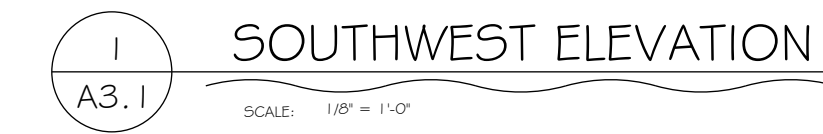




PRELIMINARY NOT FOR CONSTRUCTION

SKY HAUS
LOTS 1-6, BLOCK 13
720 EAST MAIN STREET, FRISCO, SUMMIT COUNTY, COLORADO
EXISTING EXTERIOR ELEVATIONS

COPYRIGHT AS AN UNPUBLISHED WORK. REUSE OR REPRODUCTION PROHIBITED WITHOUT WRITTEN CONSENT OF ARCHITECT

[illegible]

A3.1

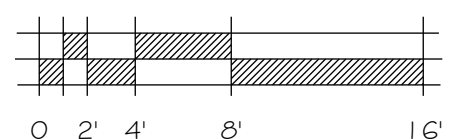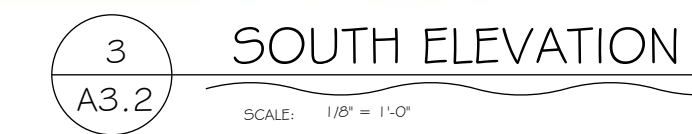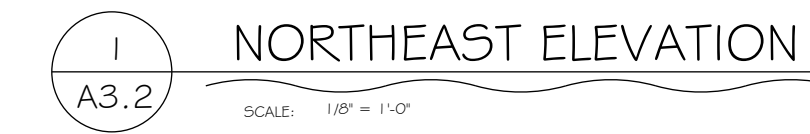

PRELIMINARY NOT FOR CONSTRUCTION

SKY HAUS
LOTS 1-6, BLOCK 13
720 EAST MAIN STREET, FRISCO, SUMMIT COUNTY, COLORADO
EXISTING EXTERIOR ELEVATIONS

111

COPYRIGHT AS AN UNPUBLISHED WORK. REUSE OR REPRODUCTION PROHIBITED WITHOUT WRITTEN CONSENT OF ARCHITECT

[illegible]

PROJECT #: 2319

A3.2

PRELIMINARY NOT FOR CONSTRUCTION

SKY HAUS
LOTS 1-6, BLOCK 13
720 EAST MAIN STREET, FRISCO, SUMMIT COUNTY, COLORADO

EXISTING PERSPECTIVE VIEWS

TITLE

COPYRIGHT AS AN UNPUBLISHED WORK. REUSE OR REPRODUCTION PROHIBITED WITHOUT WRITTEN CONSENT OF ARCHITECT

ISSUE:	DATE:
REVIEW	16 APRIL 2023
PROJECT #:	2319



1
A3.3
NORTHEAST PERSPECTIVE



2
A3.3
NORTHWEST PERSPECTIVE



3
A3.3
SOUTHWEST PERSPECTIVE



4
A3.3
SOUTHEAST PERSPECTIVE