
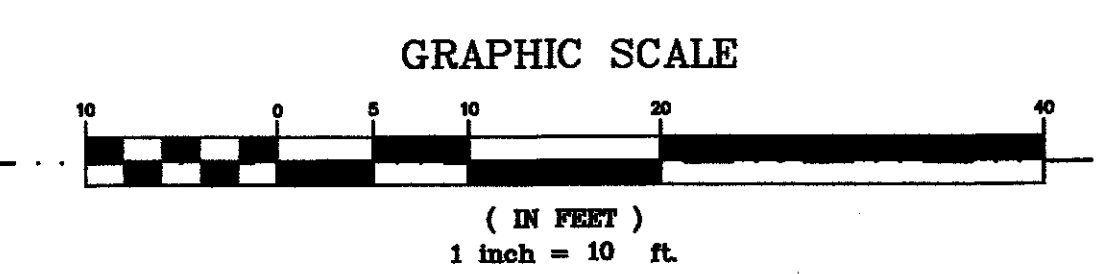


- LEGEND**
- — — — — PROPERTY LINE
  - — — — — ADJACENT PROPERTY LINE
  - — — — — EXISTING CONTOURS
  - — — — — FINISH SPOT ELEVATION
  - — — — — FINISH CONTOUR
  - — — — — EXISTING BUILDING
  - — — — — PROPOSED PARKING LOT
  - — — — — PROPOSED DRAINAGE BASIN BOUNDARY
  - — — — — PROPOSED SURFACE FLOW INDICATORS
  - — — — — PROPOSED SILT FENCE
- SURVEYOR'S LEGEND**
- SET REBAR & YELLOW PLASTIC CAP (PLS 26292)
  - ⊕ FIRE HYDRANT
  - UTILITY PEDESTAL
  - ☆ LIGHT POLE
  - △ RANDOM SURVEY CONTROL POINT
  - ⊠ TRANSFORMER

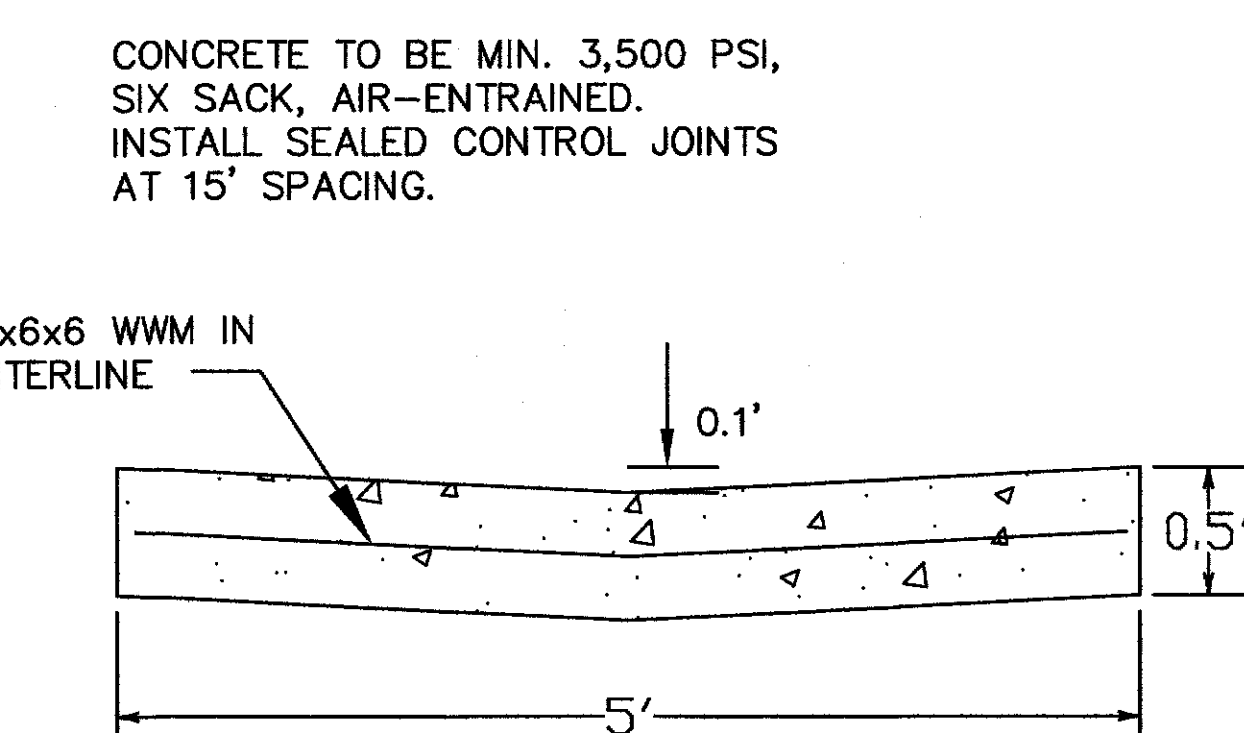

DATE OF LAND SURVEY: 06/08/17  
DATE OF TOPOGRAPHIC FIELD SURVEY: DECEMBER 2012

WOODS INN  
21,000 sq. ft.  
0.462 acres  
ADDRESS: 205  
2ND AVENUE

LATEST REVISION 09-05-17	
<b>4' GRADING &amp; DRAINAGE PLAN</b>	
WOODS INN	
DRAWING # 170801	DATE 09-05-17
DRAWN BY GAP	SCALE 1" = 10'
FIELD BOOK NA	SHEET 1 OF 1
205 2ND ST. TOWN OF FRISCO SUMMIT COUNTY, COLORADO	
PEARSON ENGINEERING, INC. 1108 Royal Buffalo Drive 970 668 5067	