


Summit Blvd. - EXISTING

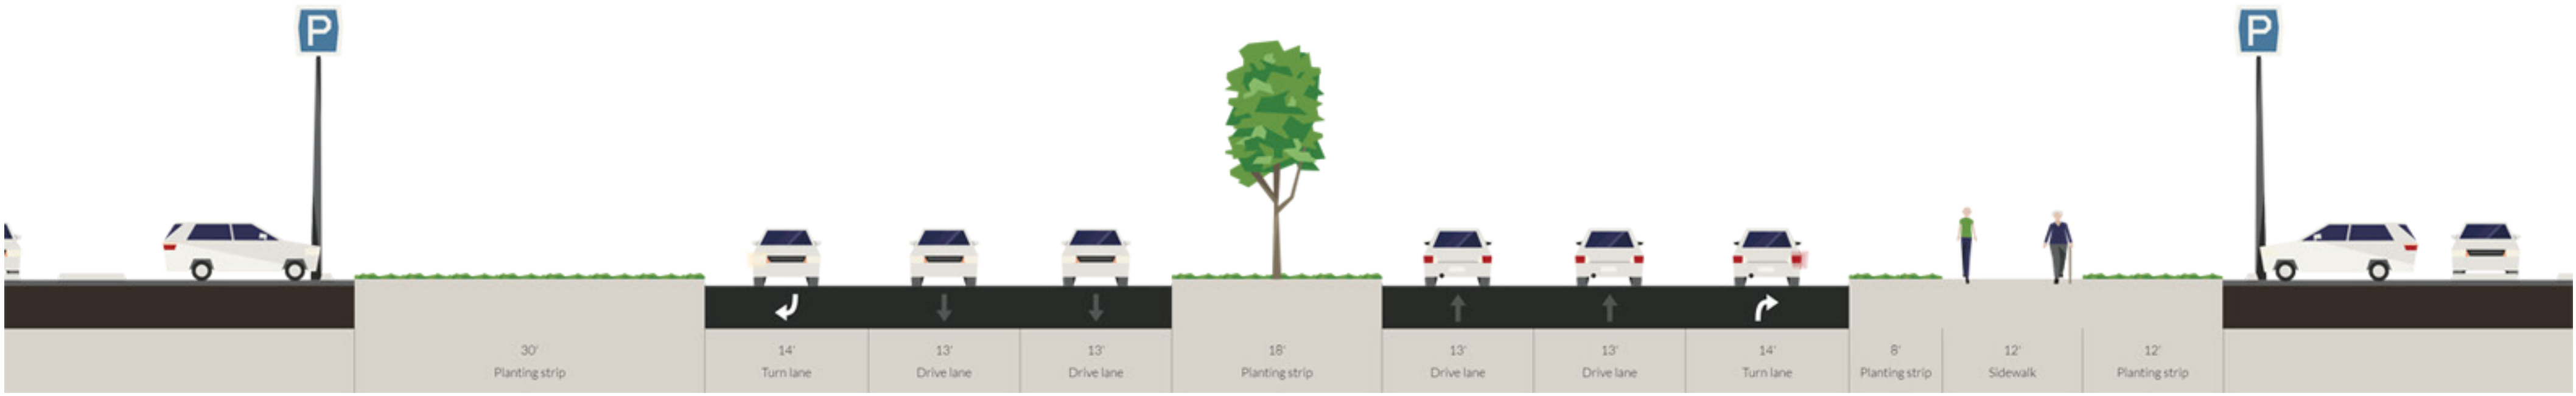


SUMMIT BOULEVARD - EXISTING STREET SECTION
SCALE: 1" = 10'-0"



SUMMIT BOULEVARD - EXISTING PLAN VIEW
SCALE: 1" = 100'-0"

W. Main St. - EXISTING

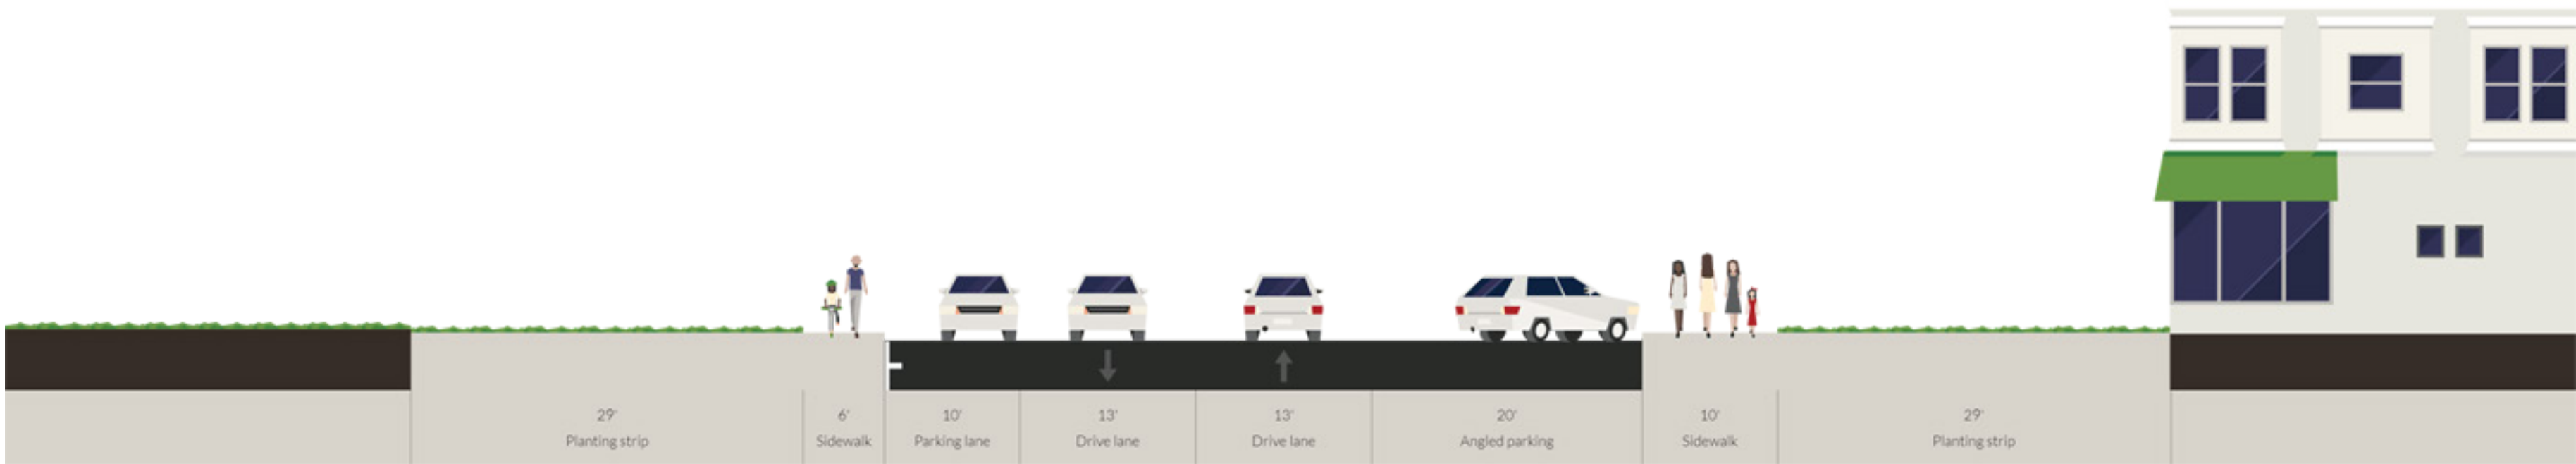

WEST MAIN STREET - EXISTING STREET SECTION
SCALE: 1" = 10'-0"



WEST MAIN STREET - EXISTING PLAN VIEW
SCALE: 1" = 100'-0"

Frisco Community Plan



SUMMIT BOULEVARD - GATEWAY OPPORTUNITY AREA
SCALE: 1" = 200'-0"




OPPORTUNITY AREA #1

studio seed **CLARION**
PLANTING INSPIRATION GROWING COMMUNITY

FEHR & PEERS



Frisco Community Plan

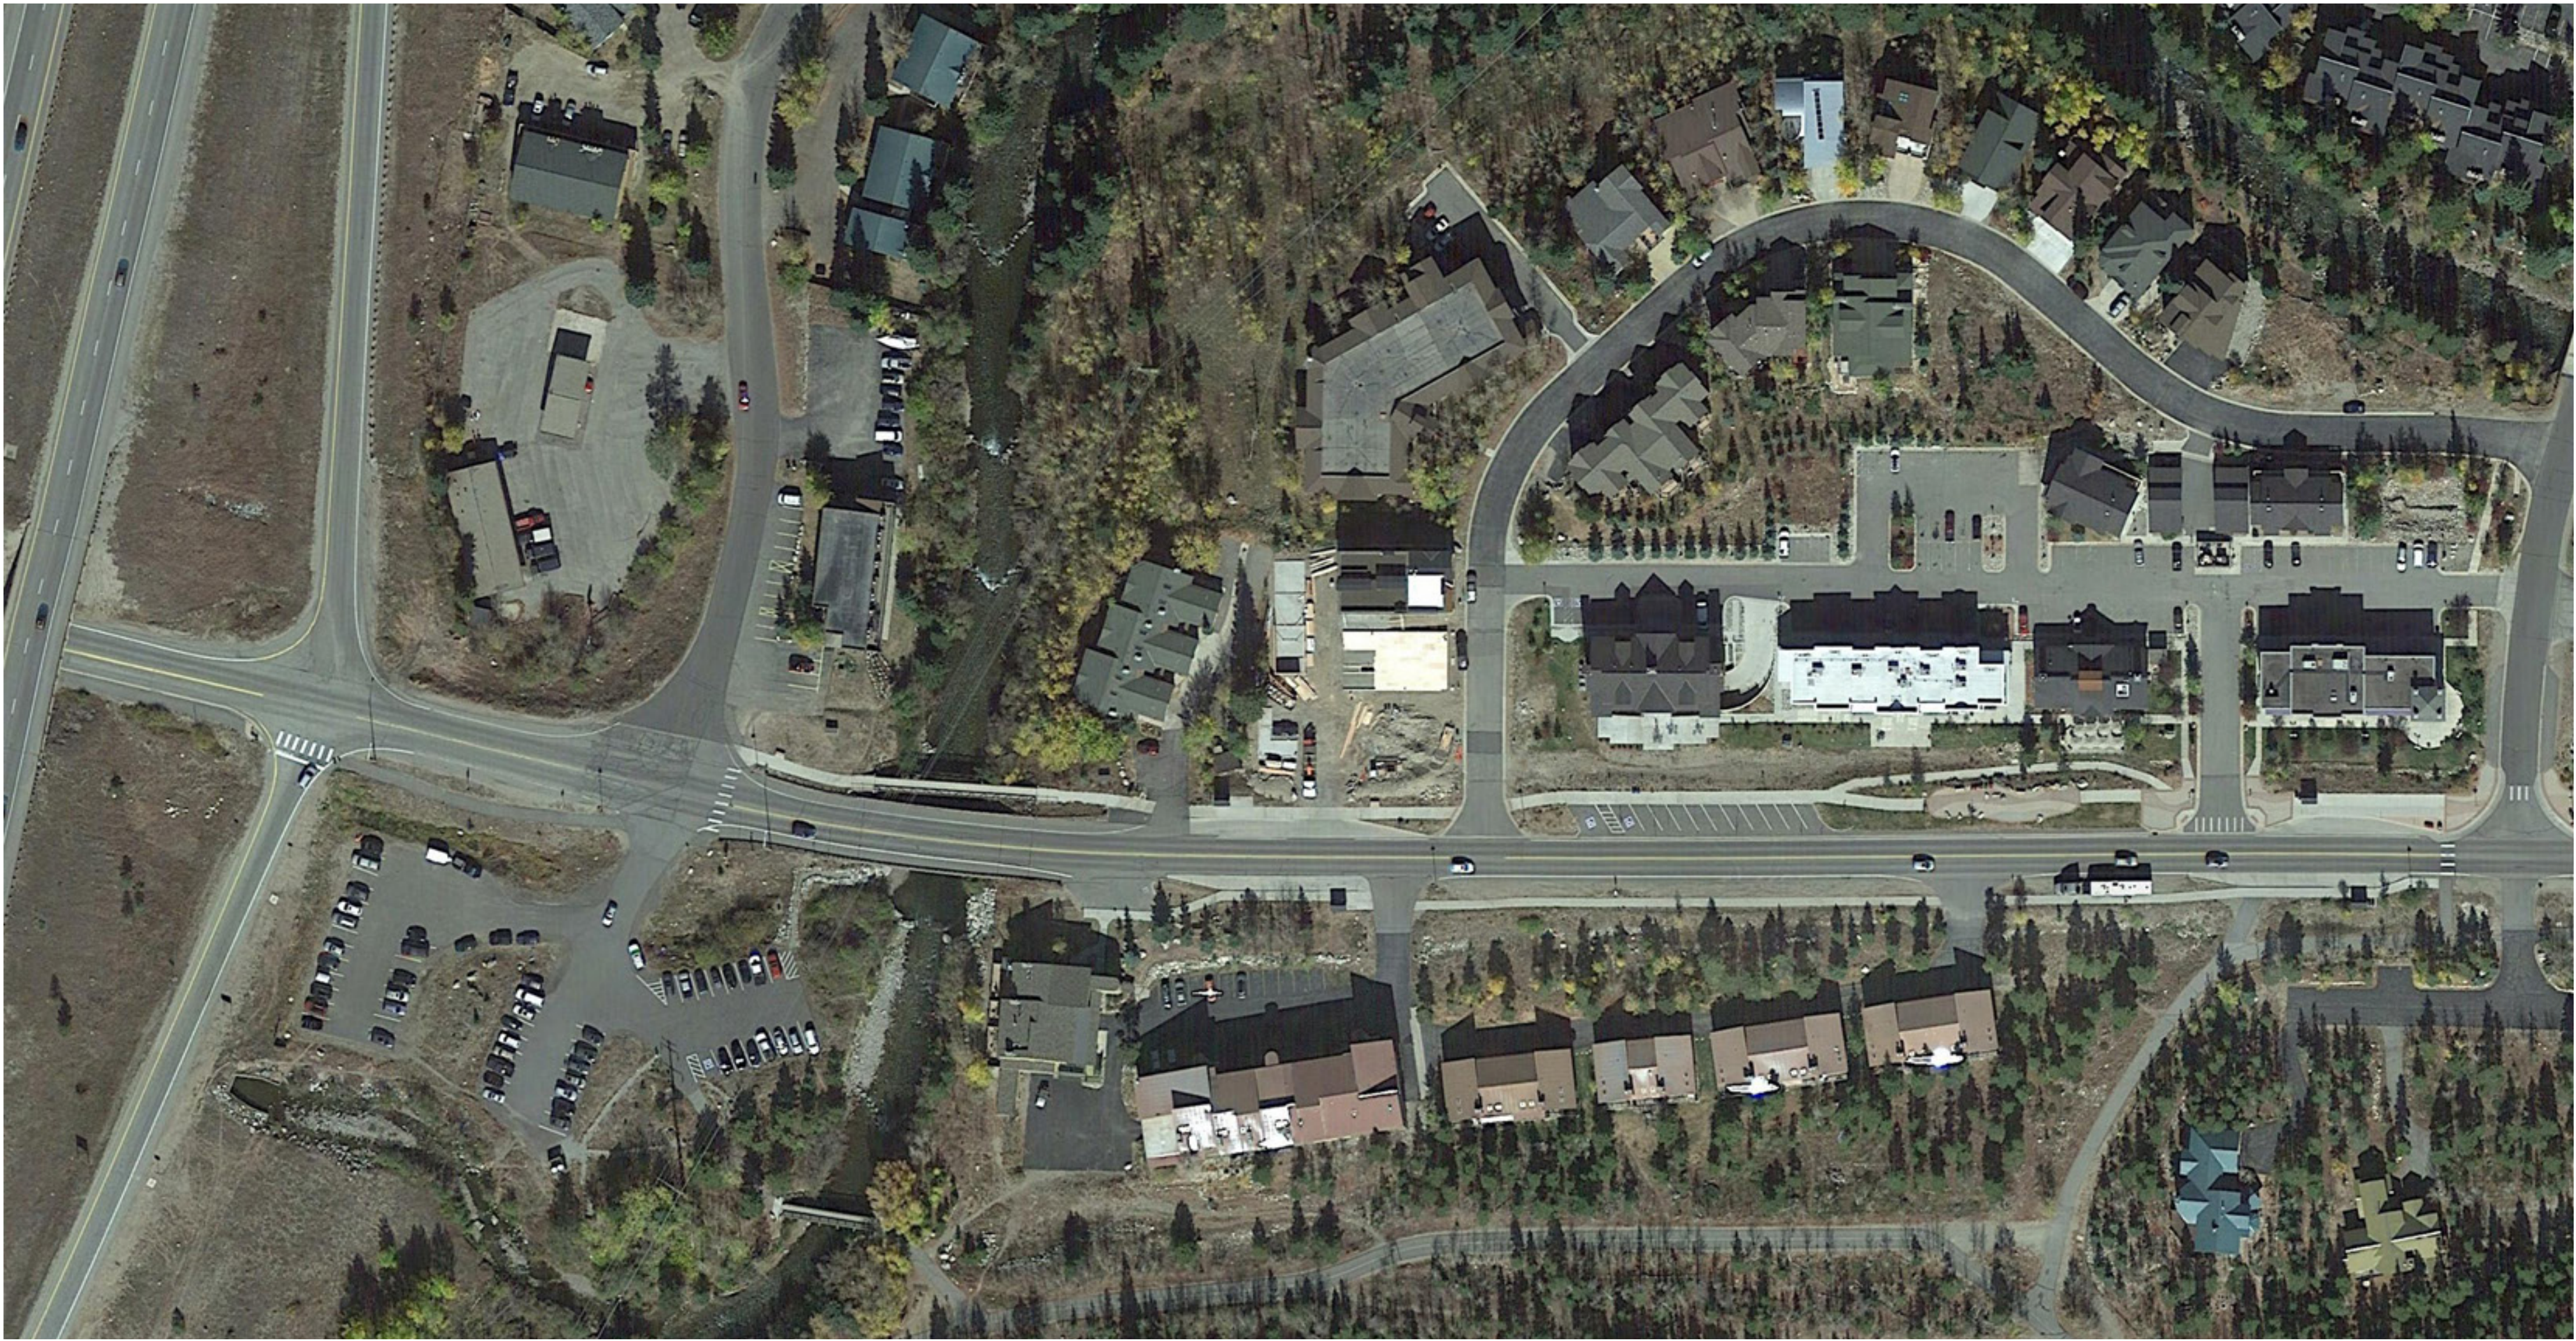

WEST MAIN STREET (I-70 TO CREEKSIDE DR.) - GATEWAY OPPORTUNITY AREA
SCALE: 1" = 100'-0"



WEST MAIN STREET (CREEKSIDE DR. TO MADISON AVE.) - GATEWAY OPPORTUNITY AREA
SCALE: 1" = 100'-0"

OPPORTUNITY AREA #2