


VICINITY MAP

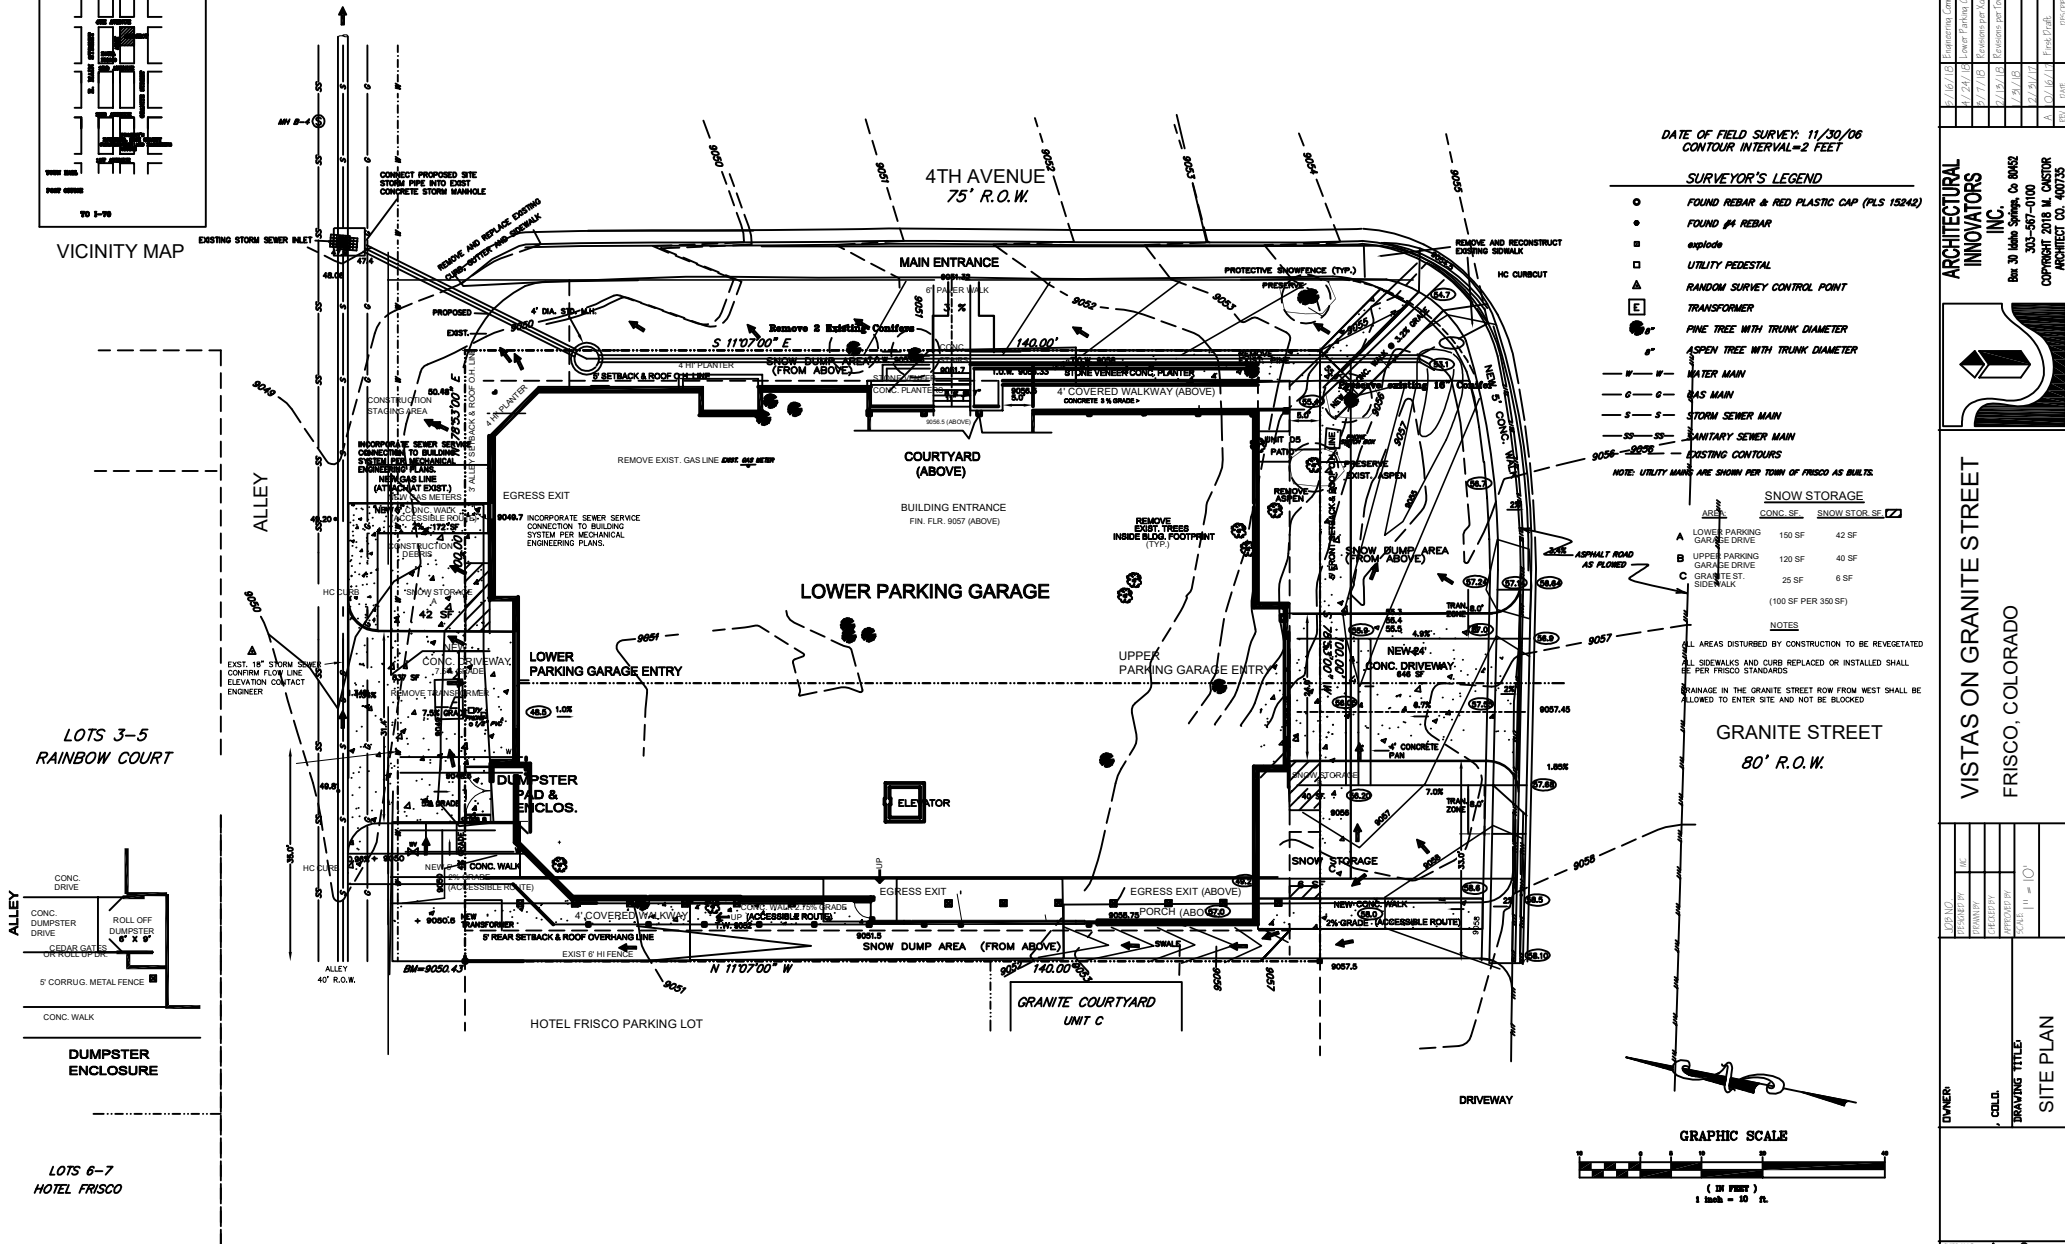

ARCHITECTURAL INNOVATORS INC.
Box 30 Idaho Springs, Co 80402
303-567-0100
COPYRIGHT 2013 M. CASTOR
ARCHITECT CO. 400735



VISTAS ON GRANITE STREET
FRISCO, COLORADO

OWNER	CELL	TRAVELING TITLE
CELL	CELL	CELL

SITE PLAN