



conceptual plan study #1: single story

date:


draft

0 5 10 20 3





6 october 2017

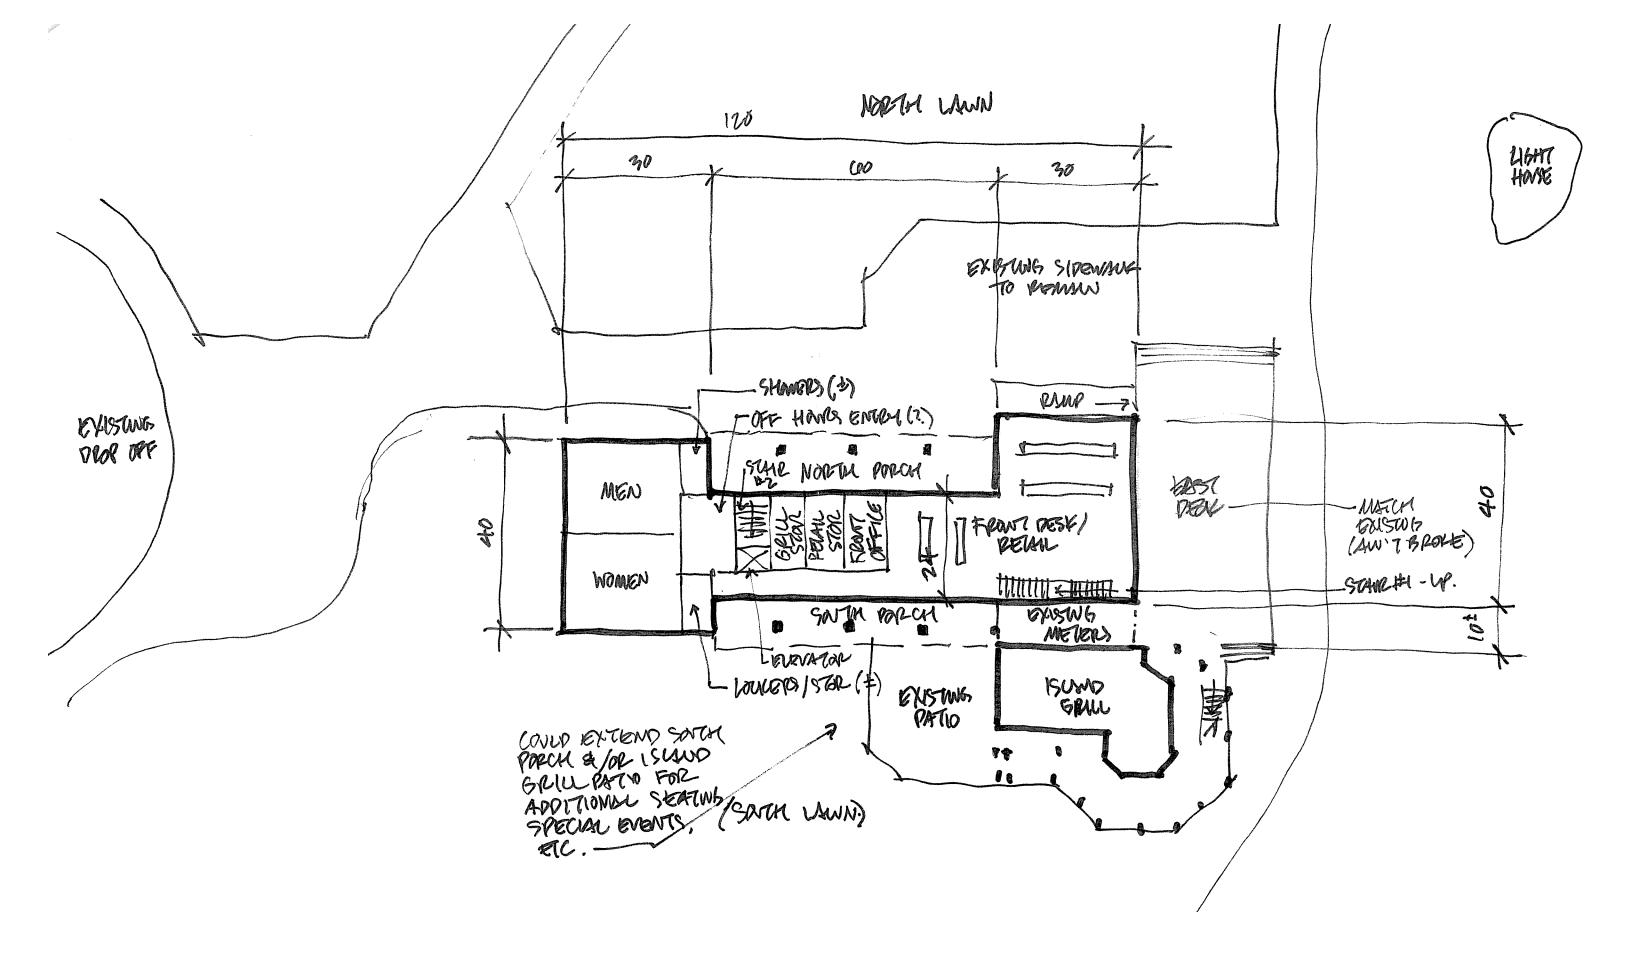



conceptual plan study #2: two stories

date:


draft

0 5 10 20 30





6 october 2017

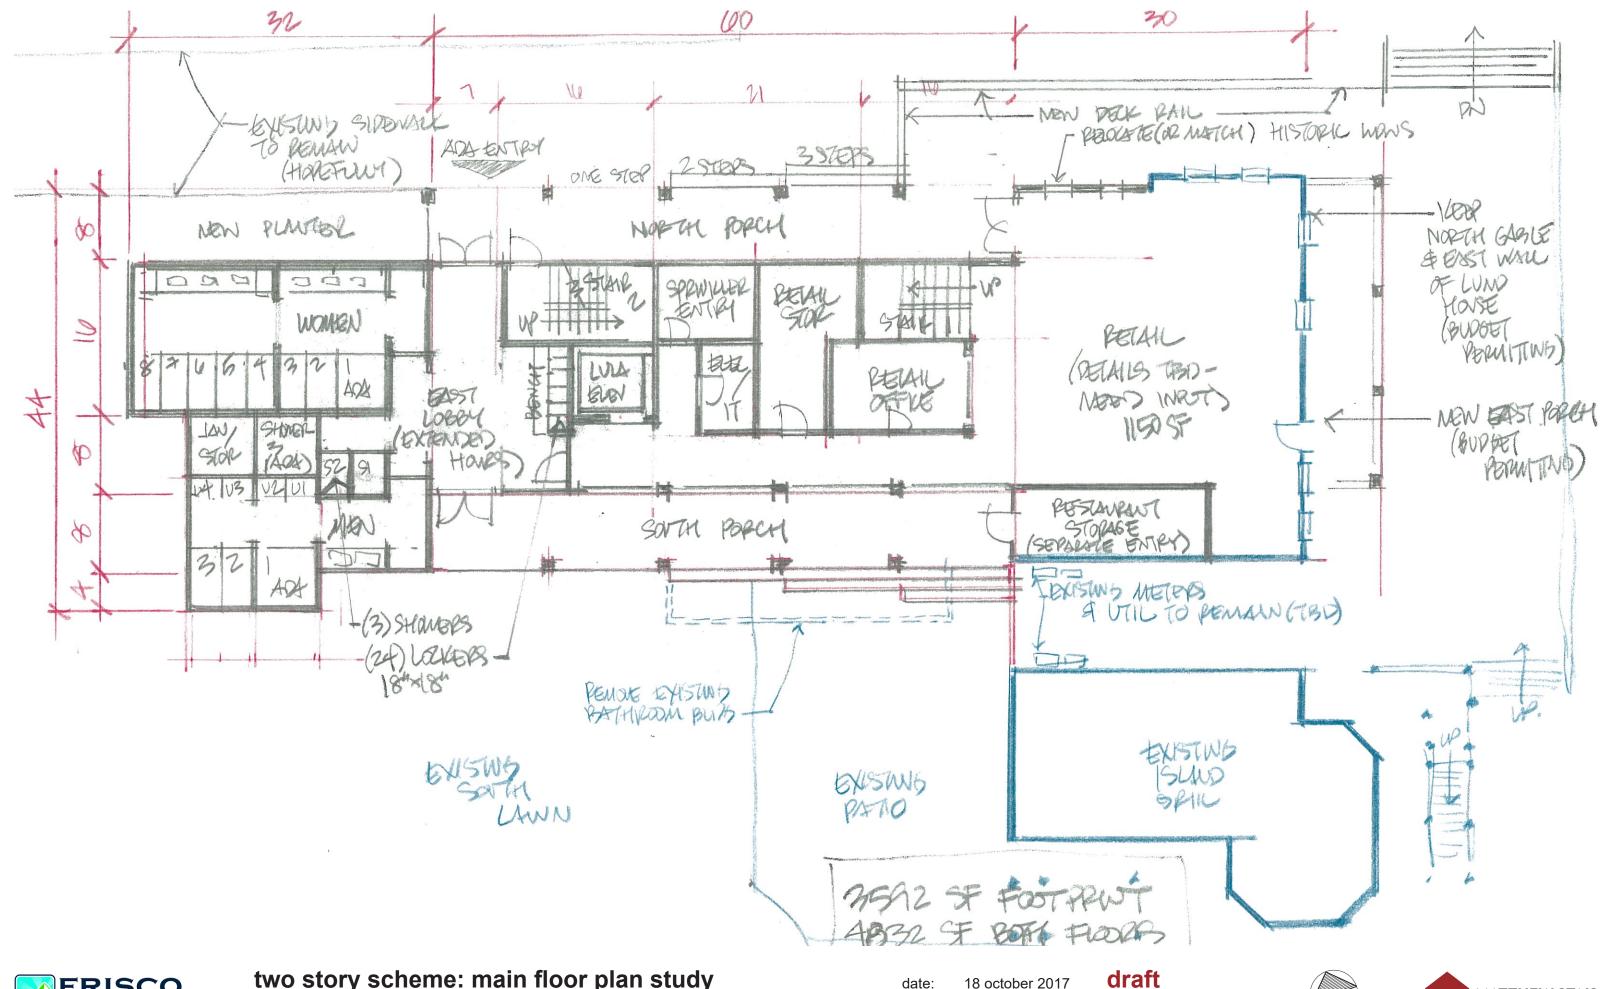




two story scheme: main floor plan study

date:

18 october 2017


10

MATTHEW STAIS ARCHITECTS

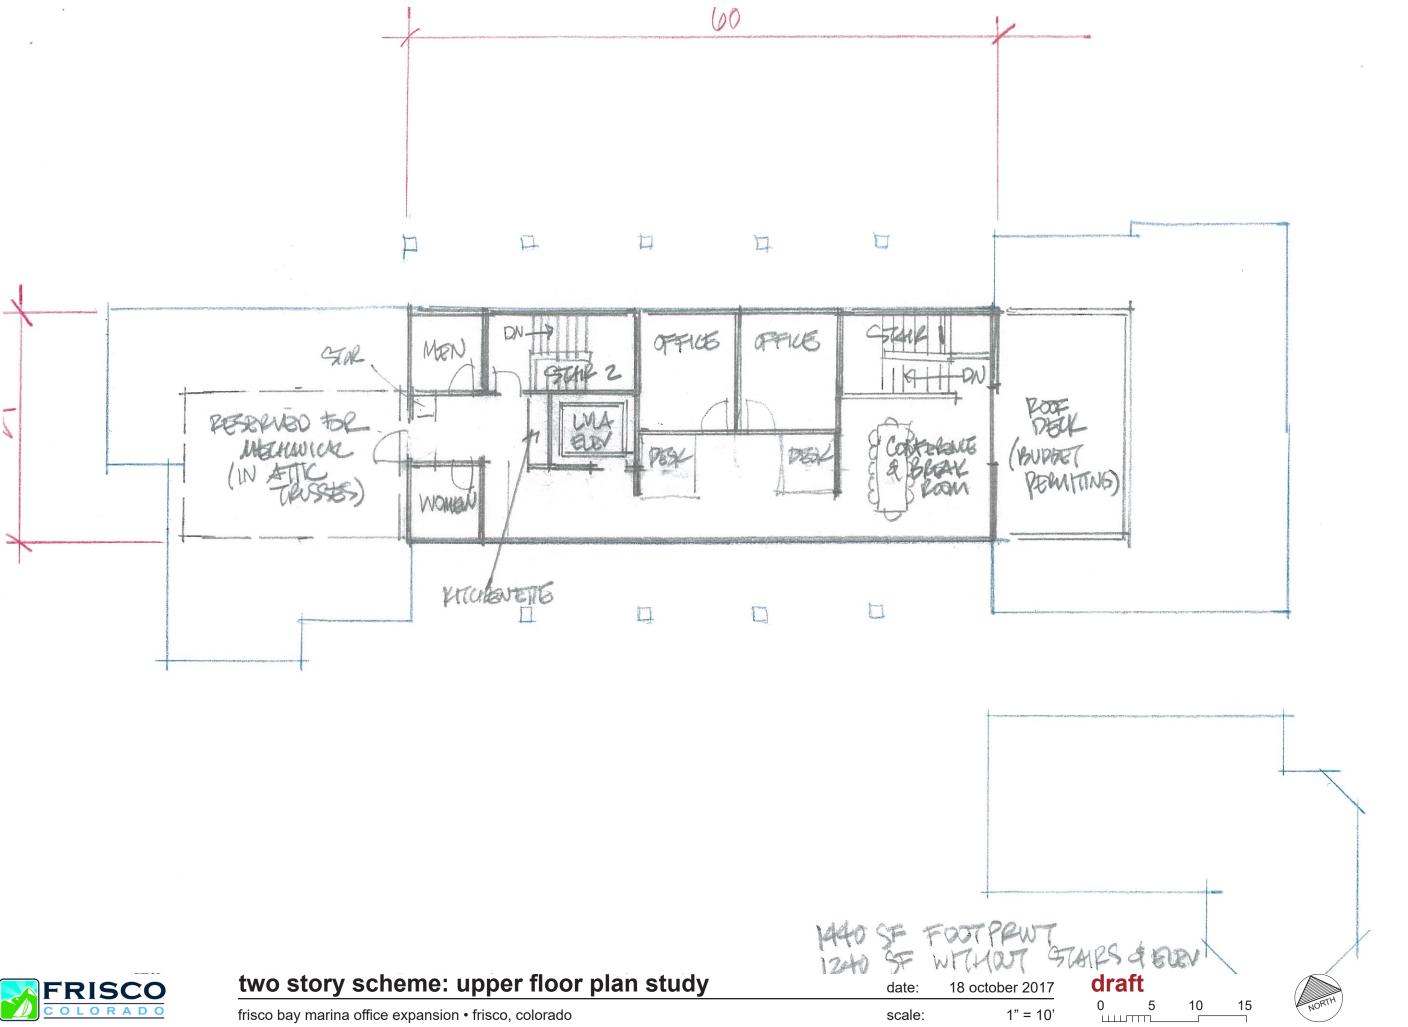



MATTHEW STAIS ARCHITECTS

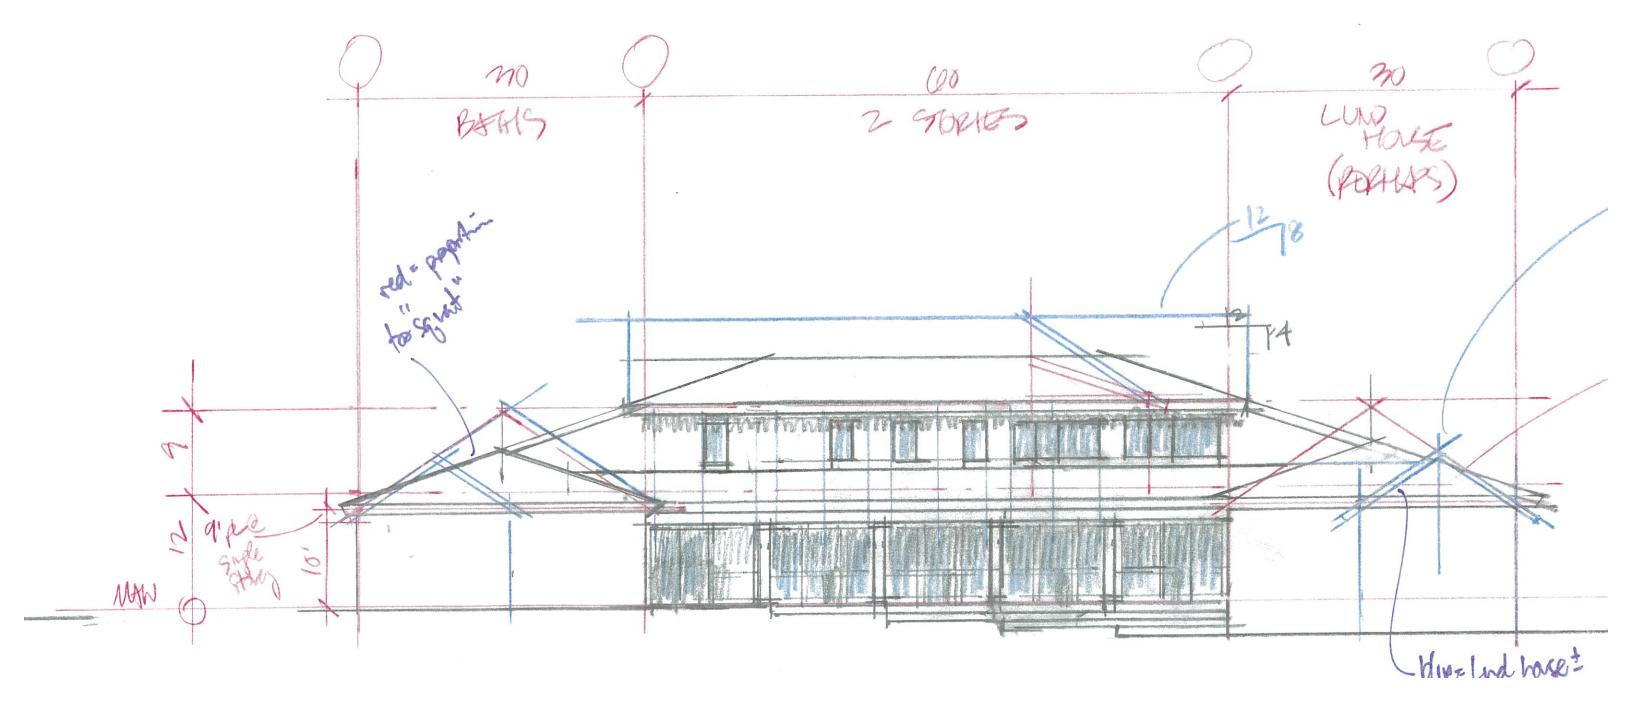




two story scheme: south elevation study

date: 18 october 2017

**draft**0 5 10 15



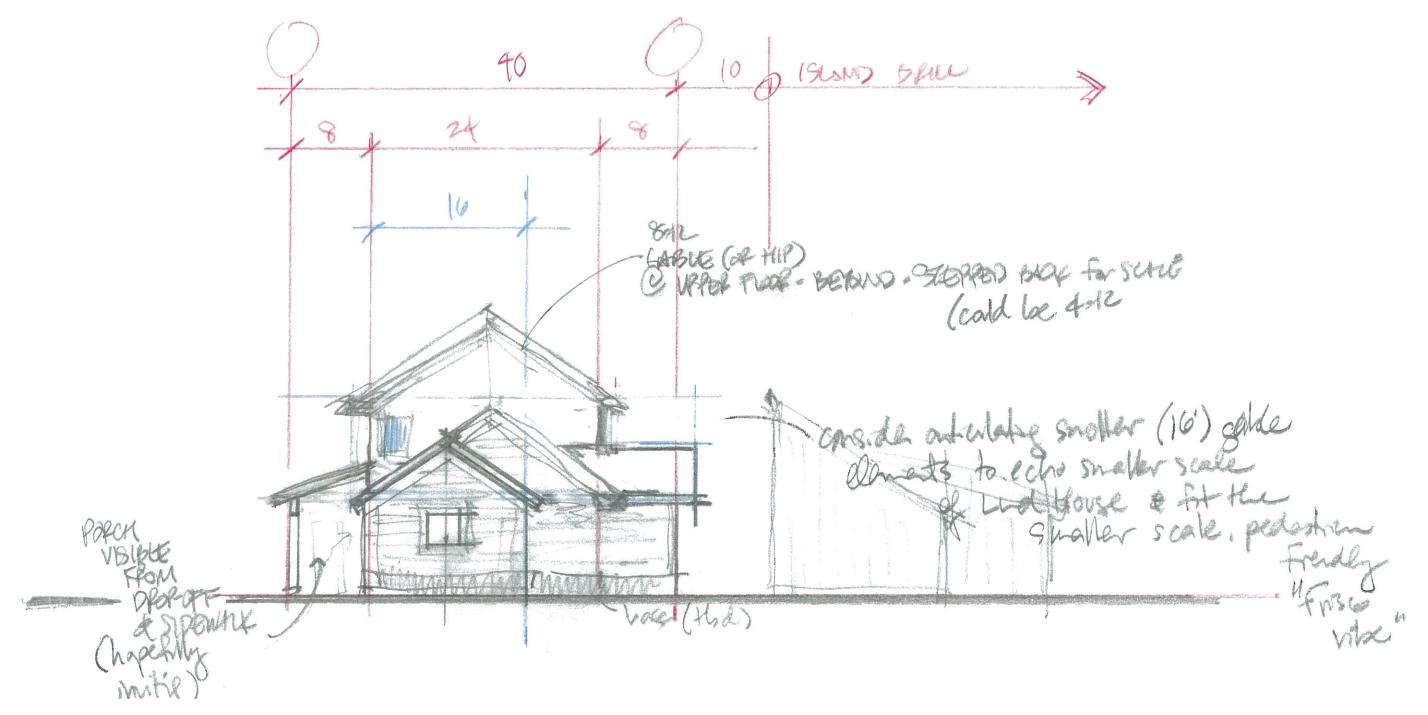





two story scheme: west elevation study

date: 18 october 2017

**draft**0 5 10 15



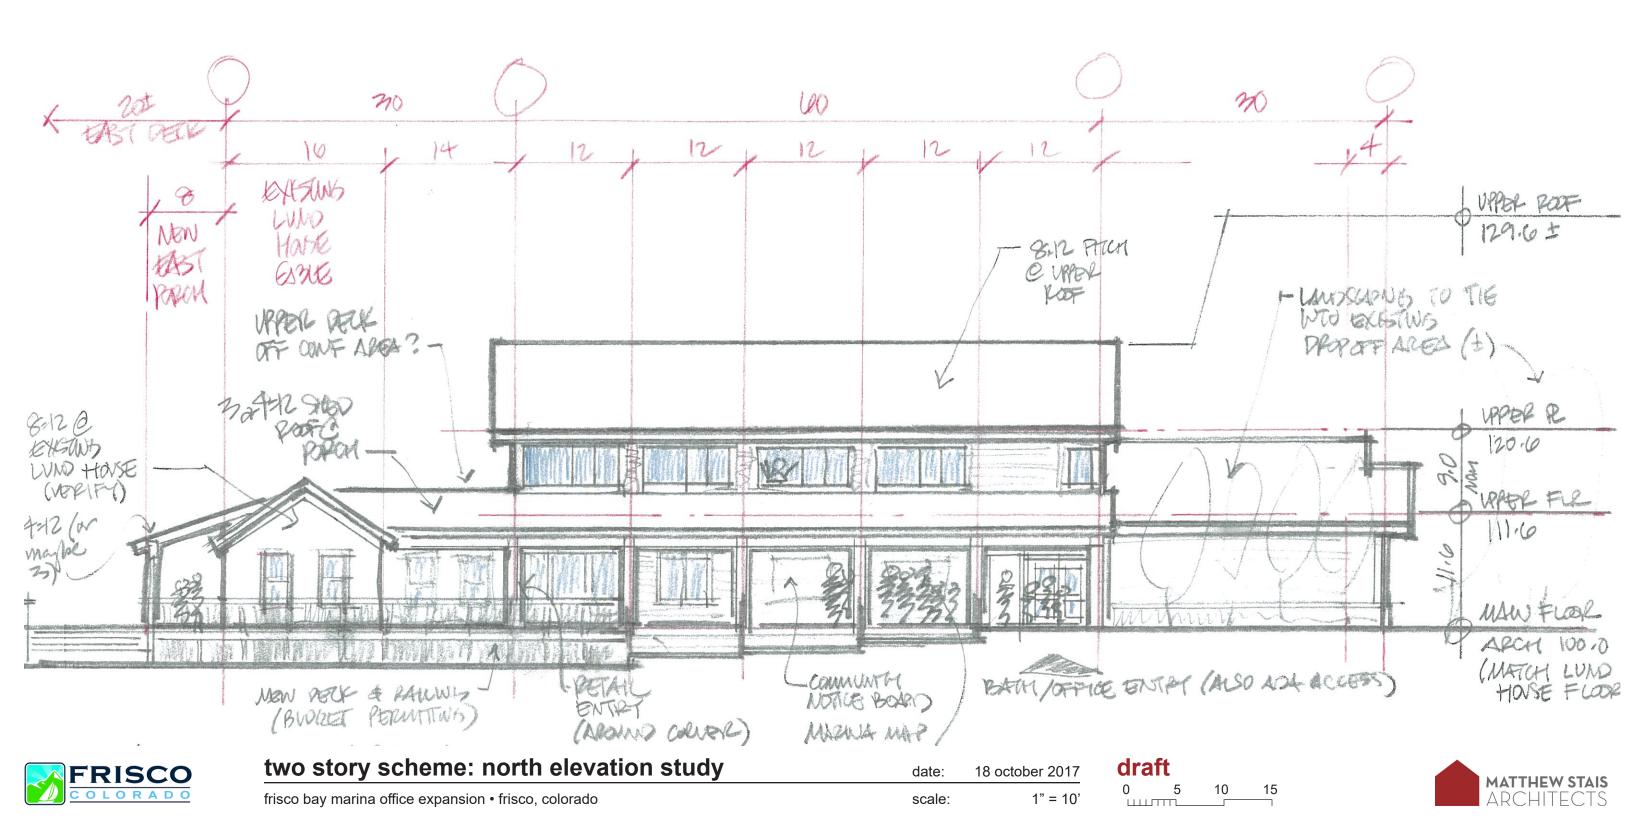

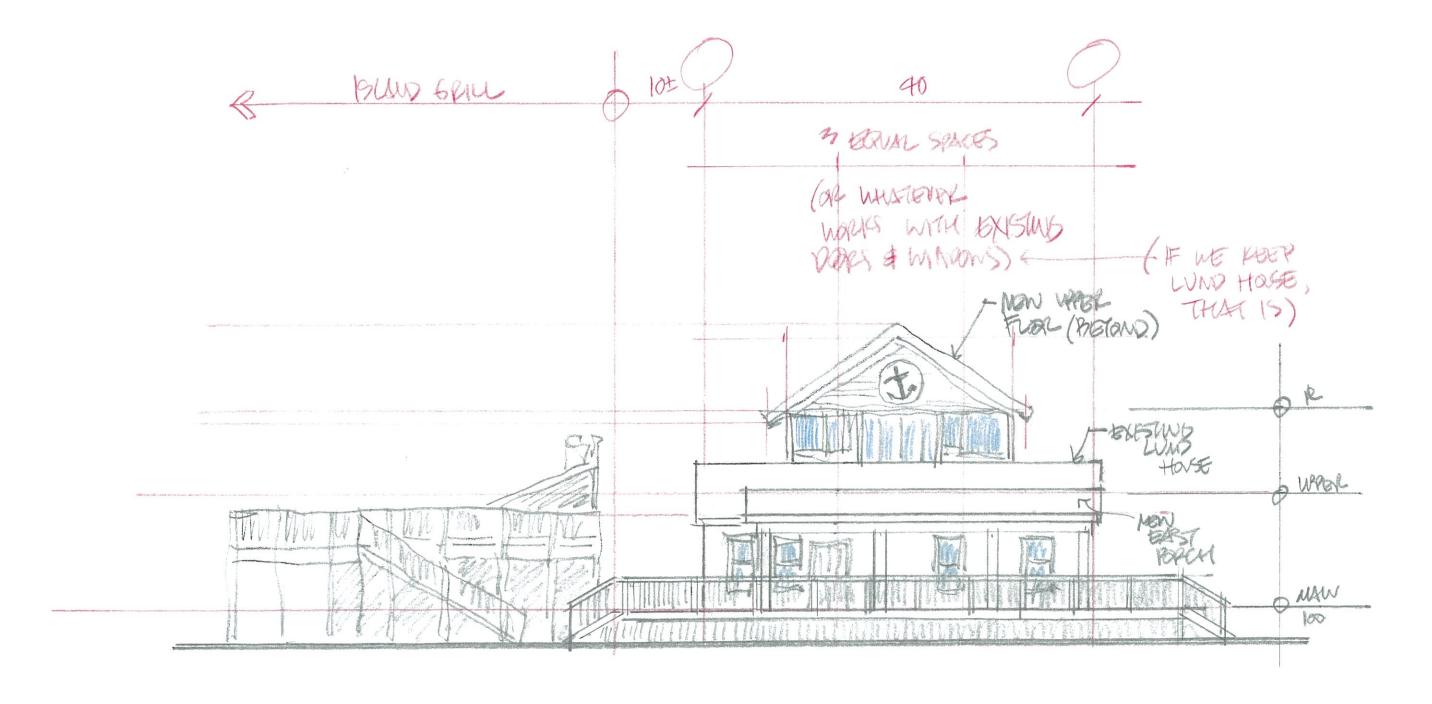



two story scheme: east elevation study

18 october 2017 date:

MATTHEW STAIS ARCHITECTS