

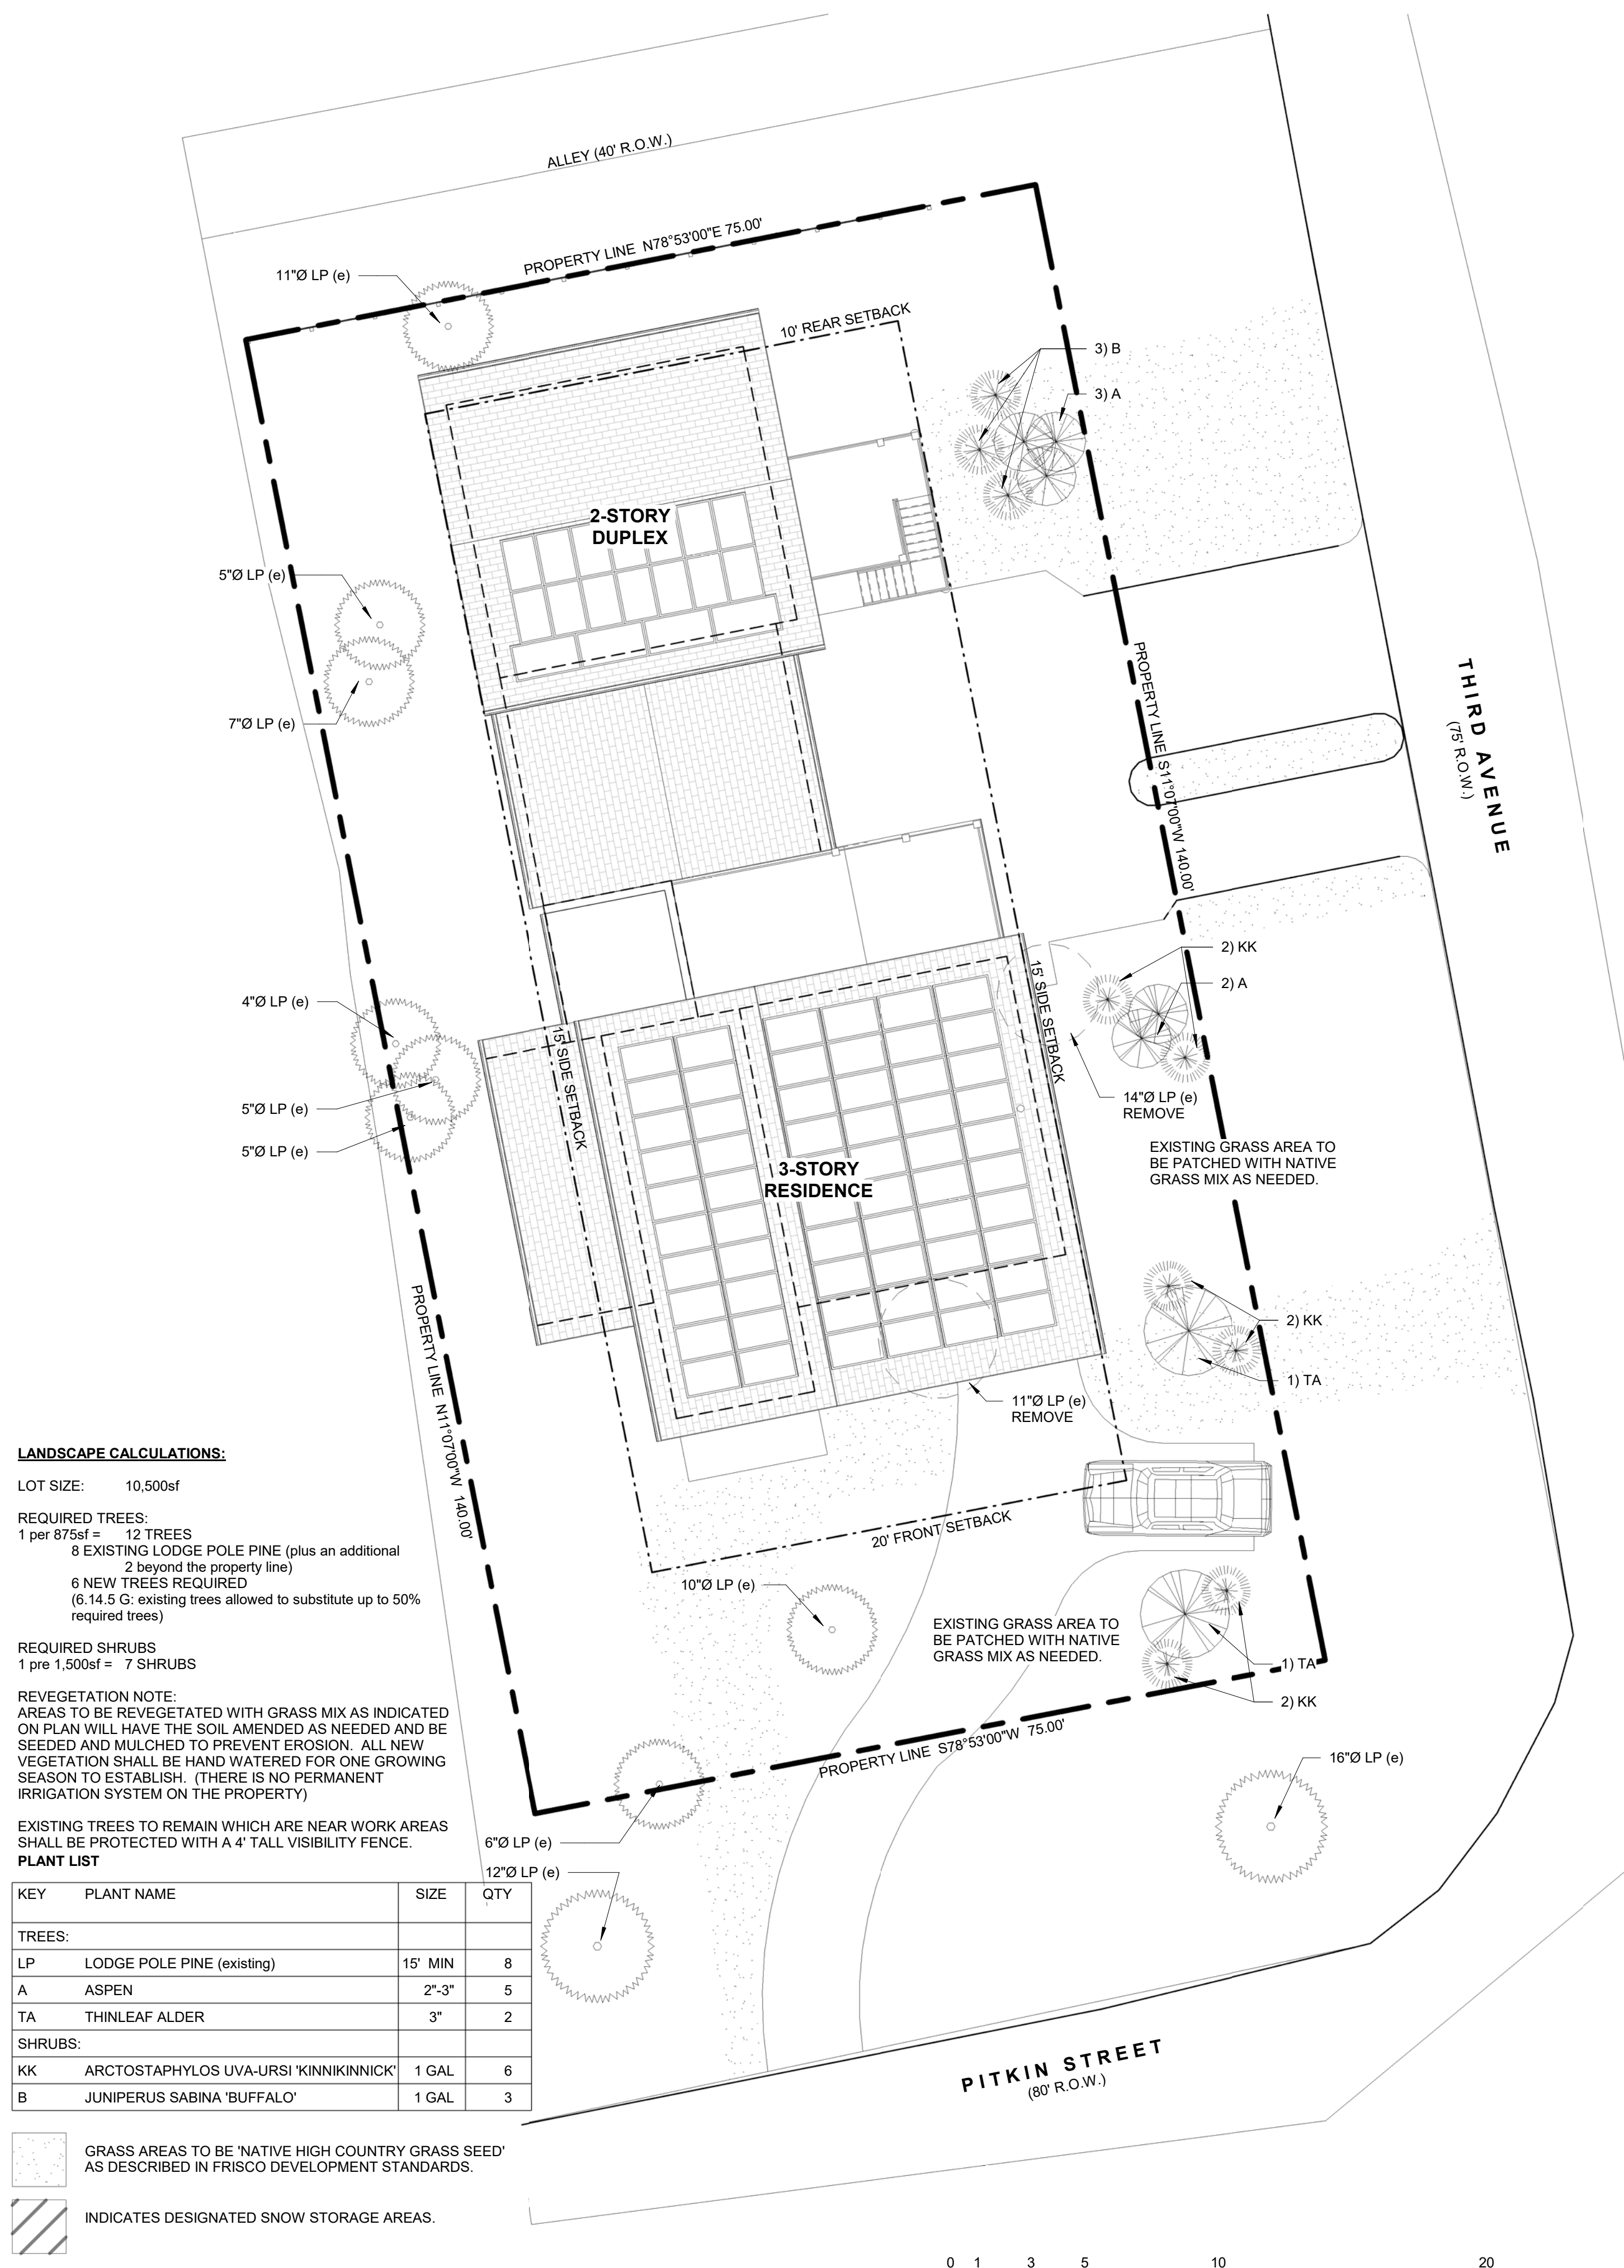
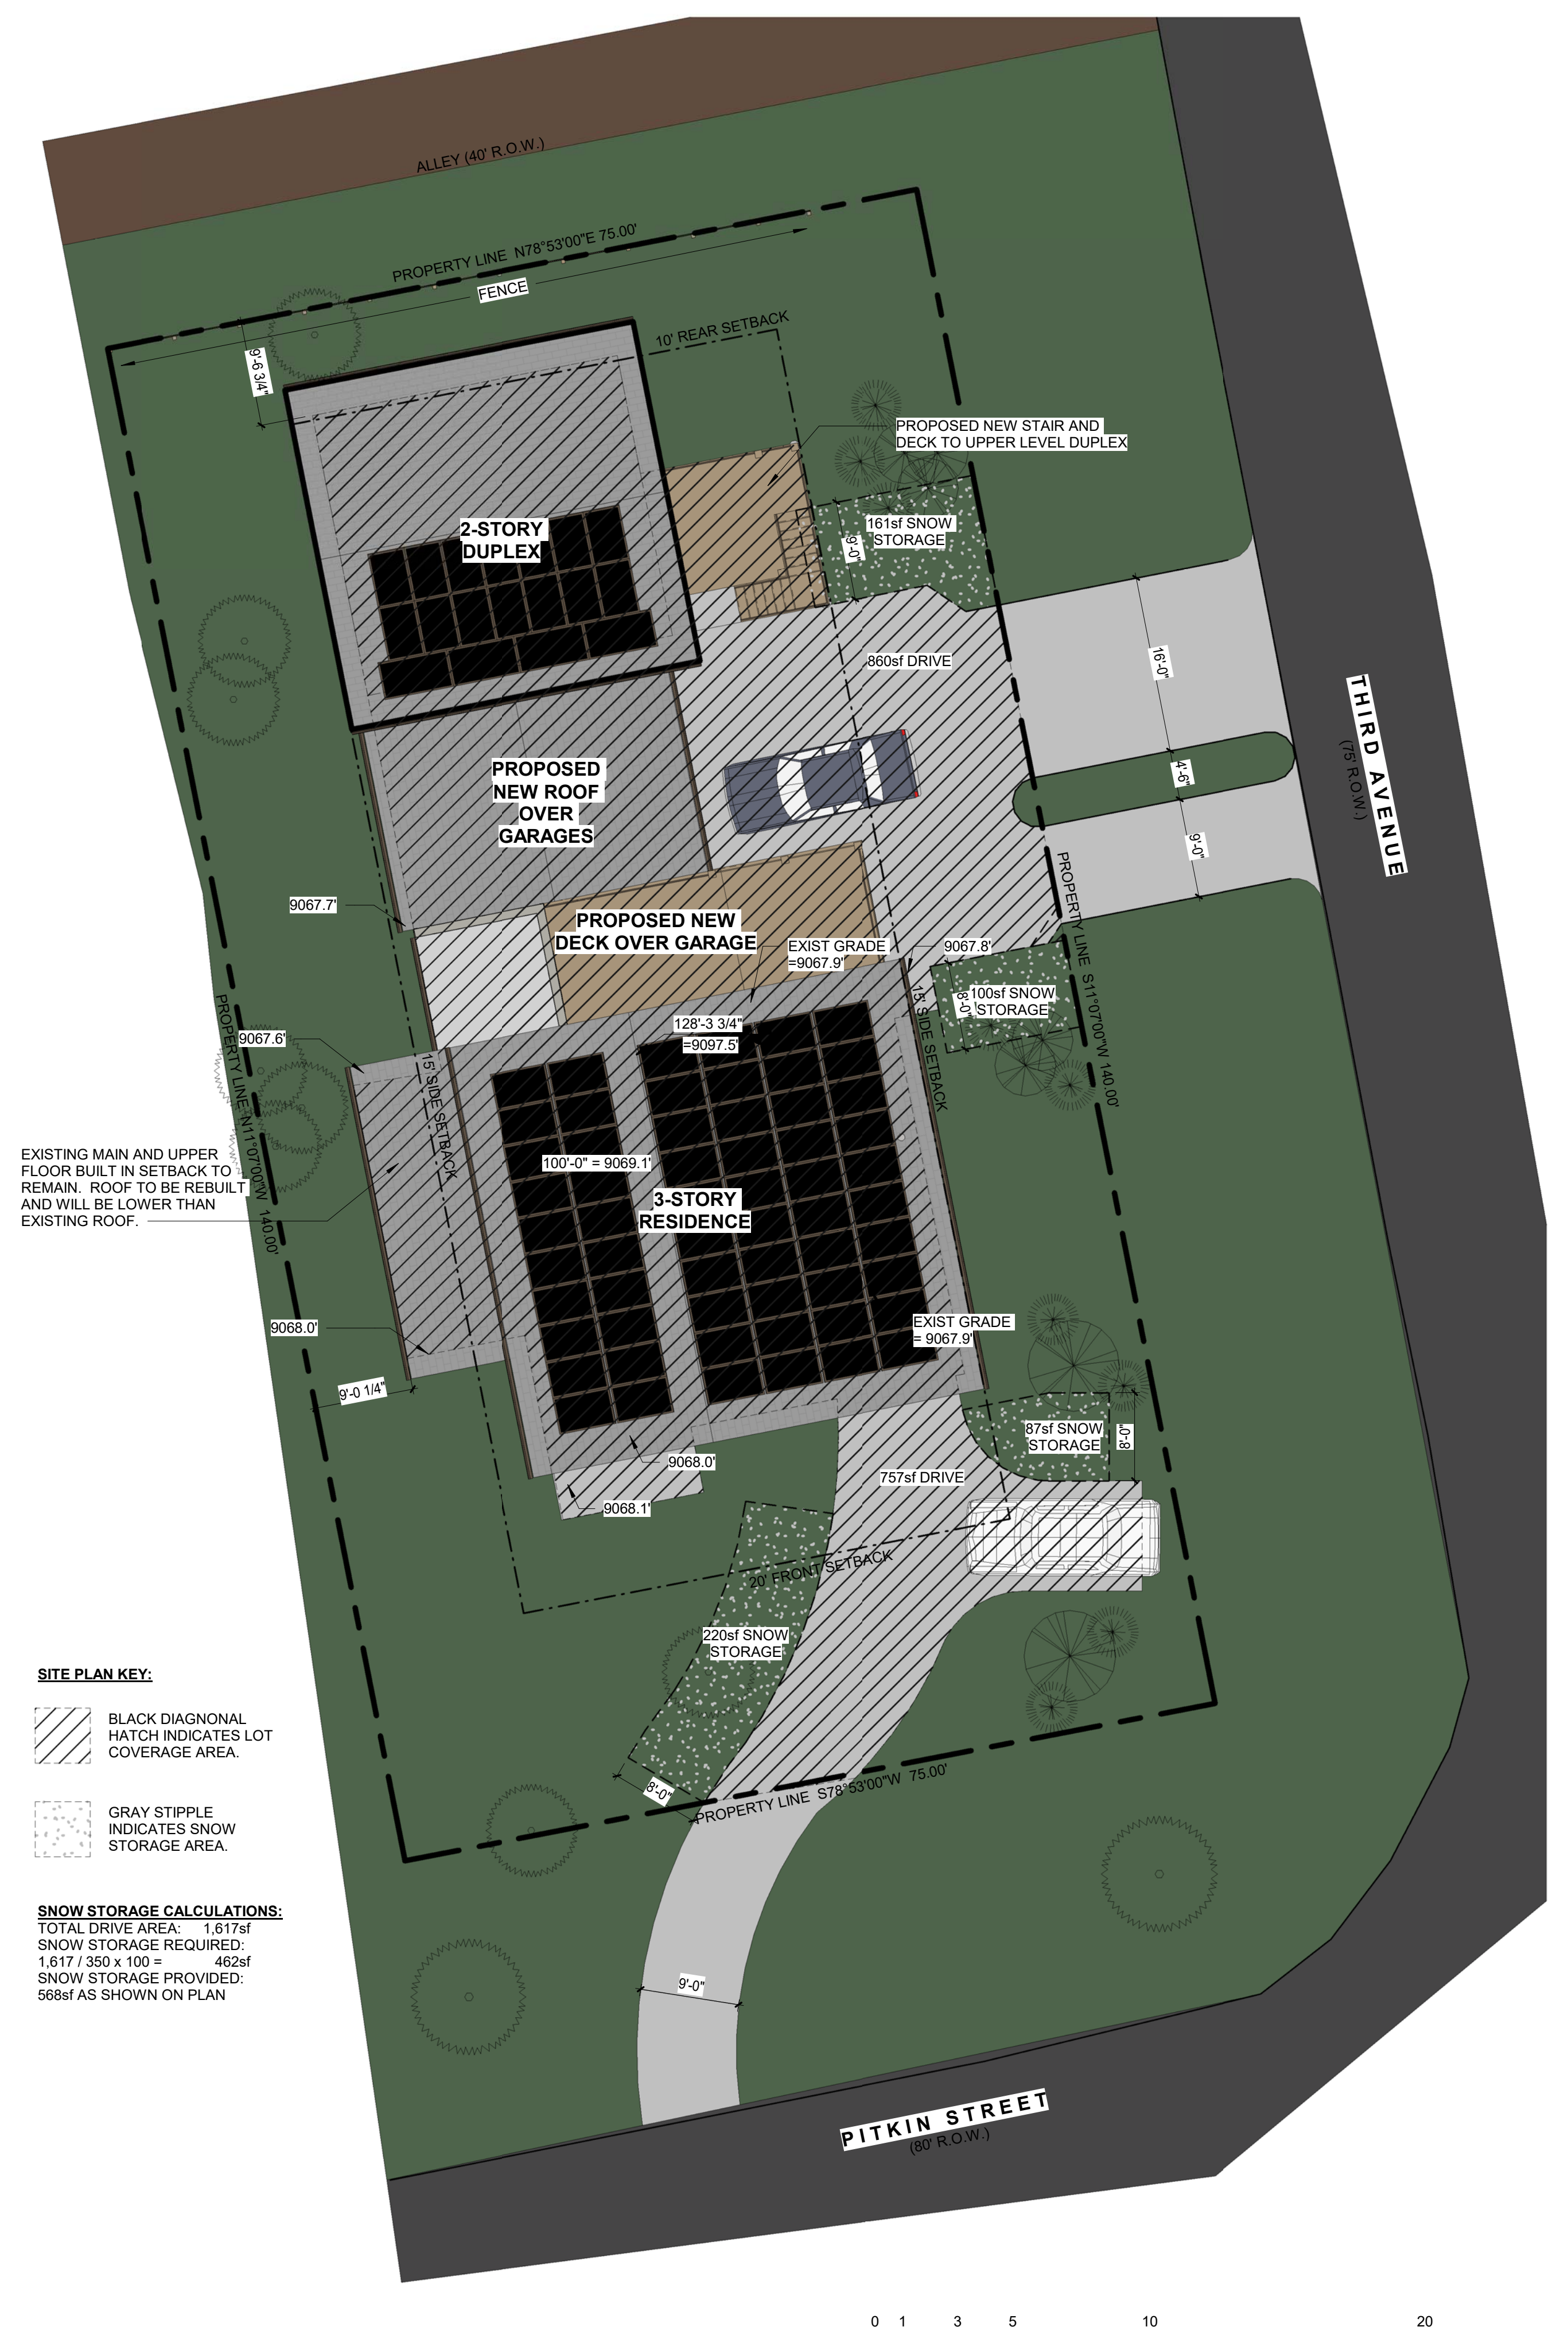


6/3/2019 2:23:51 PM
 C:\Users\Schroeder\OneDrive\Documents\Cummings Mountain
 Schrod+Cum\1512\Schroeder+Cummings Mountain
 SITE PLAN\1512\1512 SITE PLAN\1512 SITE PLAN.rvt

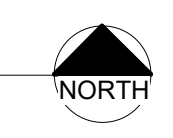

2 PROPOSED LANDSCAPE PLAN
 1" = 10'-0"

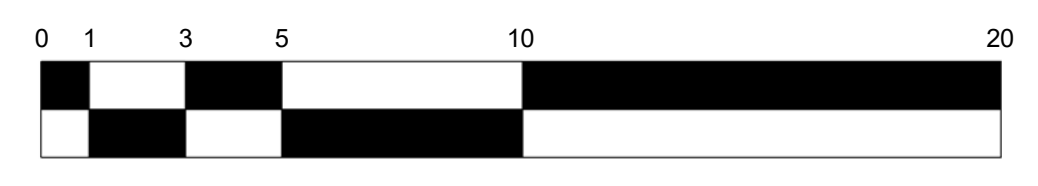

1 PROPOSED SITE PLAN
 1" = 10'-0"

